
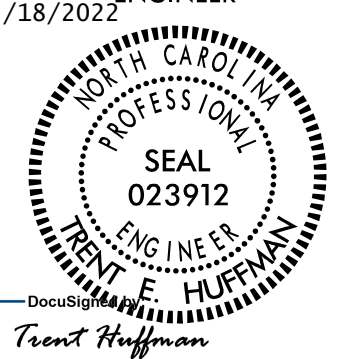


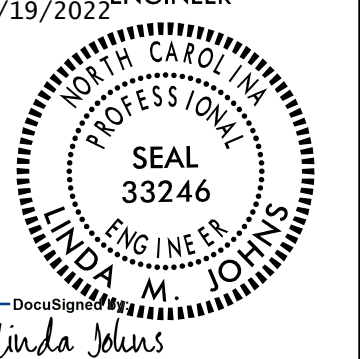

8/17/99

PROJECT REFERENCE NO. 1-5987A		SHEET NO. 21	
RW SHEET NO.			
ROADWAY DESIGN ENGINEER 5/18/2022		HYDRAULICS ENGINEER 5/19/2022	
			
<b>DOCUMENT NOT CONSIDERED FINAL UNLESS ALL SIGNATURES COMPLETED</b>			
		<small>4100 FALLS OF NEUSE ROAD, SUITE 300 RALEIGH, NORTH CAROLINA 27609 (919) 781-4626 VOICE (919) 781-4869 FAX NC License No.: F-0105</small>	
		<b>MI ENGINEERING</b> 1011 SCHAUB DRIVE, SUITE 100 RALEIGH, NC 27606 (919) 851-6606 FIRM PE NUMBER : P-0671	


CAROL POWERS LIFE ESTATE  
DB 590 PG 363  
WB 11-E PG 632

99  
NO CLAIM

NAD 83/NA 2011

MATCHLINE -L- STA 340 + 00.00 SEE SHEET 20

MATCHLINE -L- STA 353 + 00.00 SEE SHEET 22

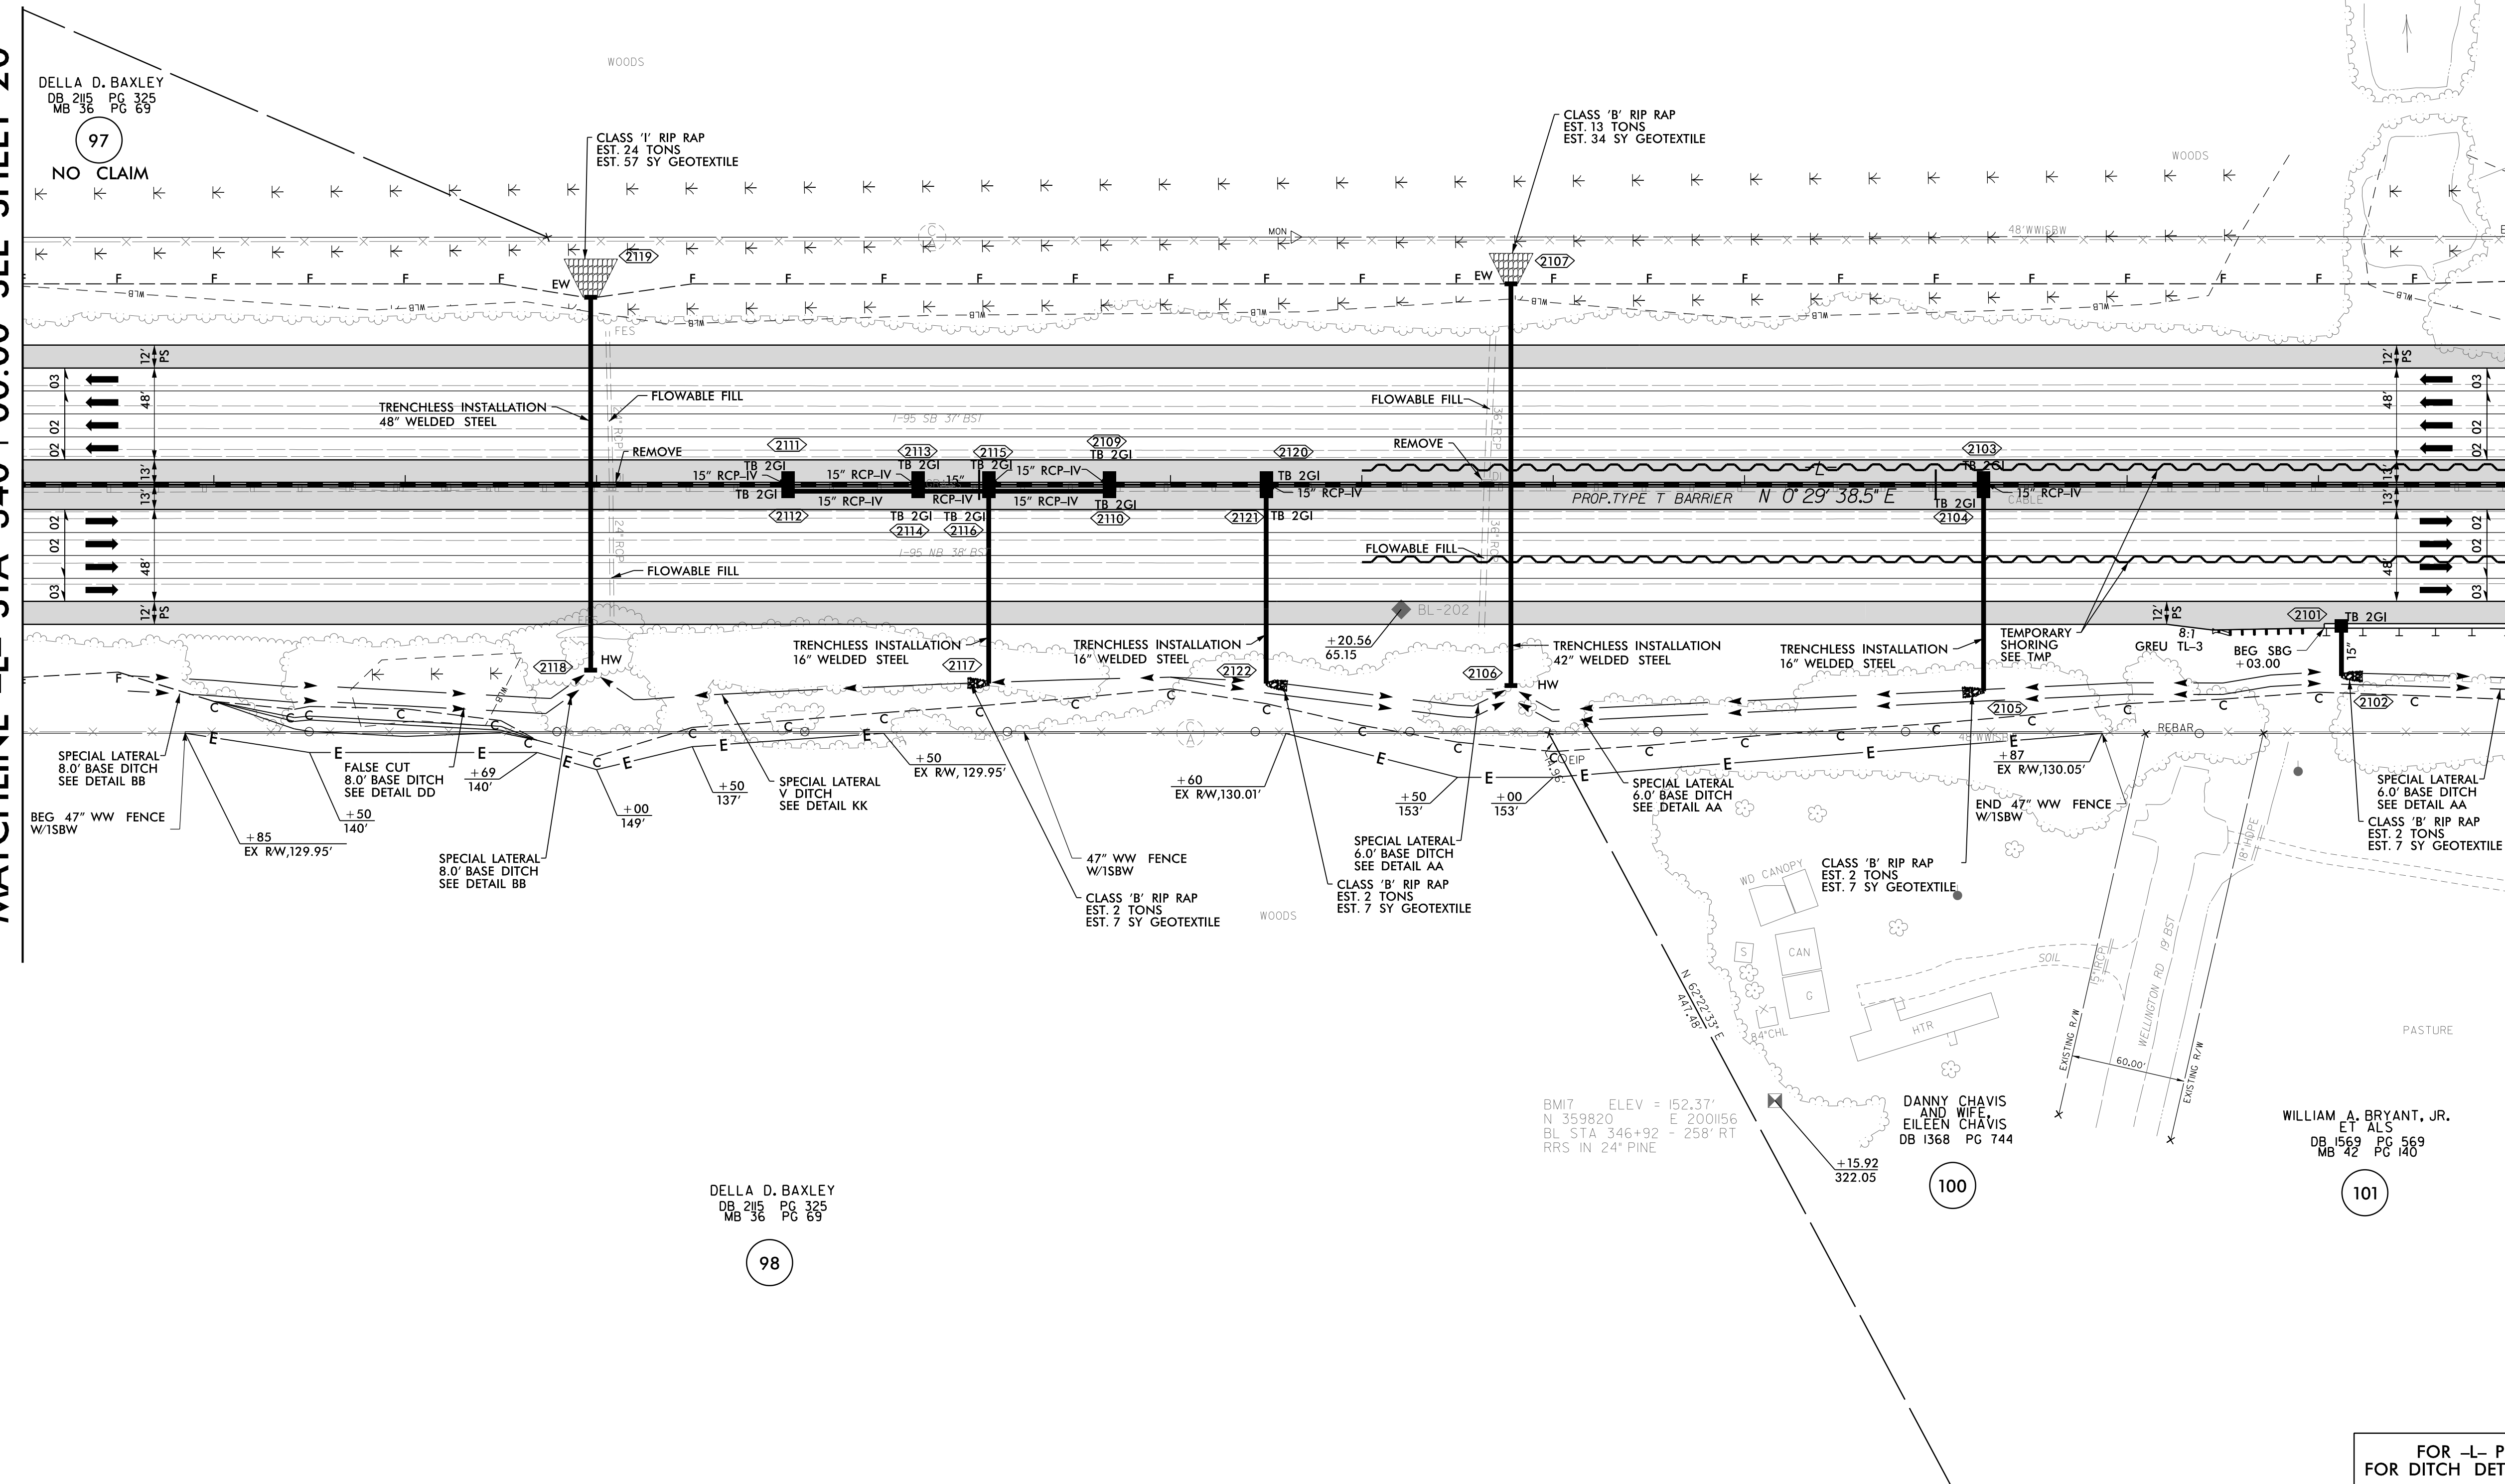

DELLA D. BAXLEY  
DB 215 PG 325  
MB 36 PG 69

97  
NO CLAIM

DELLA D. BAXLEY  
DB 215 PG 325  
MB 36 PG 69

98

BMIT ELEV = 152.37'  
N 359820 E 200156  
BL STA 346+92 - 258' RT  
RRS IN 24' PINE

DANNY CHAVIS AND WIFE  
EILEEN CHAVIS  
DB 1368 PG 744

100

WILLIAM A. BRYANT, JR.  
ET ALS  
DB 1569 PG 569  
MB 42 PG 140

101

FOR -L- PROFILE SEE SHEET 60  
FOR DITCH DETAILS SEE SHEET 2D-3

5/2/2022 11:25:05.00\_CAD\CAD\15987A\Roadway\Proj\15987A\_RDY\_PSH\_021.dgn  
 0:14:11  
 0:14:11