


8/17/99

BM20 ELEV = 161.36'
N 365427 E 2000457
BL STA 402+94 - 483' LT
RRS IN 12" PINE

JOSEPH G. RIDDLE
AND WIFE
GAIL A. RIDDLE
DB 1590 PG 854


114

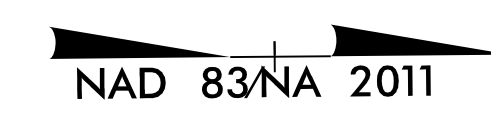

PROJECT REFERENCE NO. 1-5987A	SHEET NO. 26
RW SHEET NO.	
ROADWAY DESIGN ENGINEER 5/18/2022	HYDRAULICS ENGINEER 5/19/2022
<p>DOCUMENT NOT CONSIDERED FINAL UNLESS ALL SIGNATURES COMPLETED</p>	
<p>4700 FALLS OF NEUSE ROAD, SUITE 300 RALEIGH, NORTH CAROLINA 27609 (919) 781-4626 VOICE (919) 781-4869 FAX NC License No.: F-0105</p>	
<p>MI ENGINEERING 1011 SCHAUB DRIVE, SUITE 100 RALEIGH, NC 27606 (919) 851-6606 FIRM PE NUMBER : P-0671</p>	

MATCHLINE -L- STA 406 + 00.00 SEE SHEET 25

MATCHLINE -L- STA 419 + 00.00 SEE SHEET 27

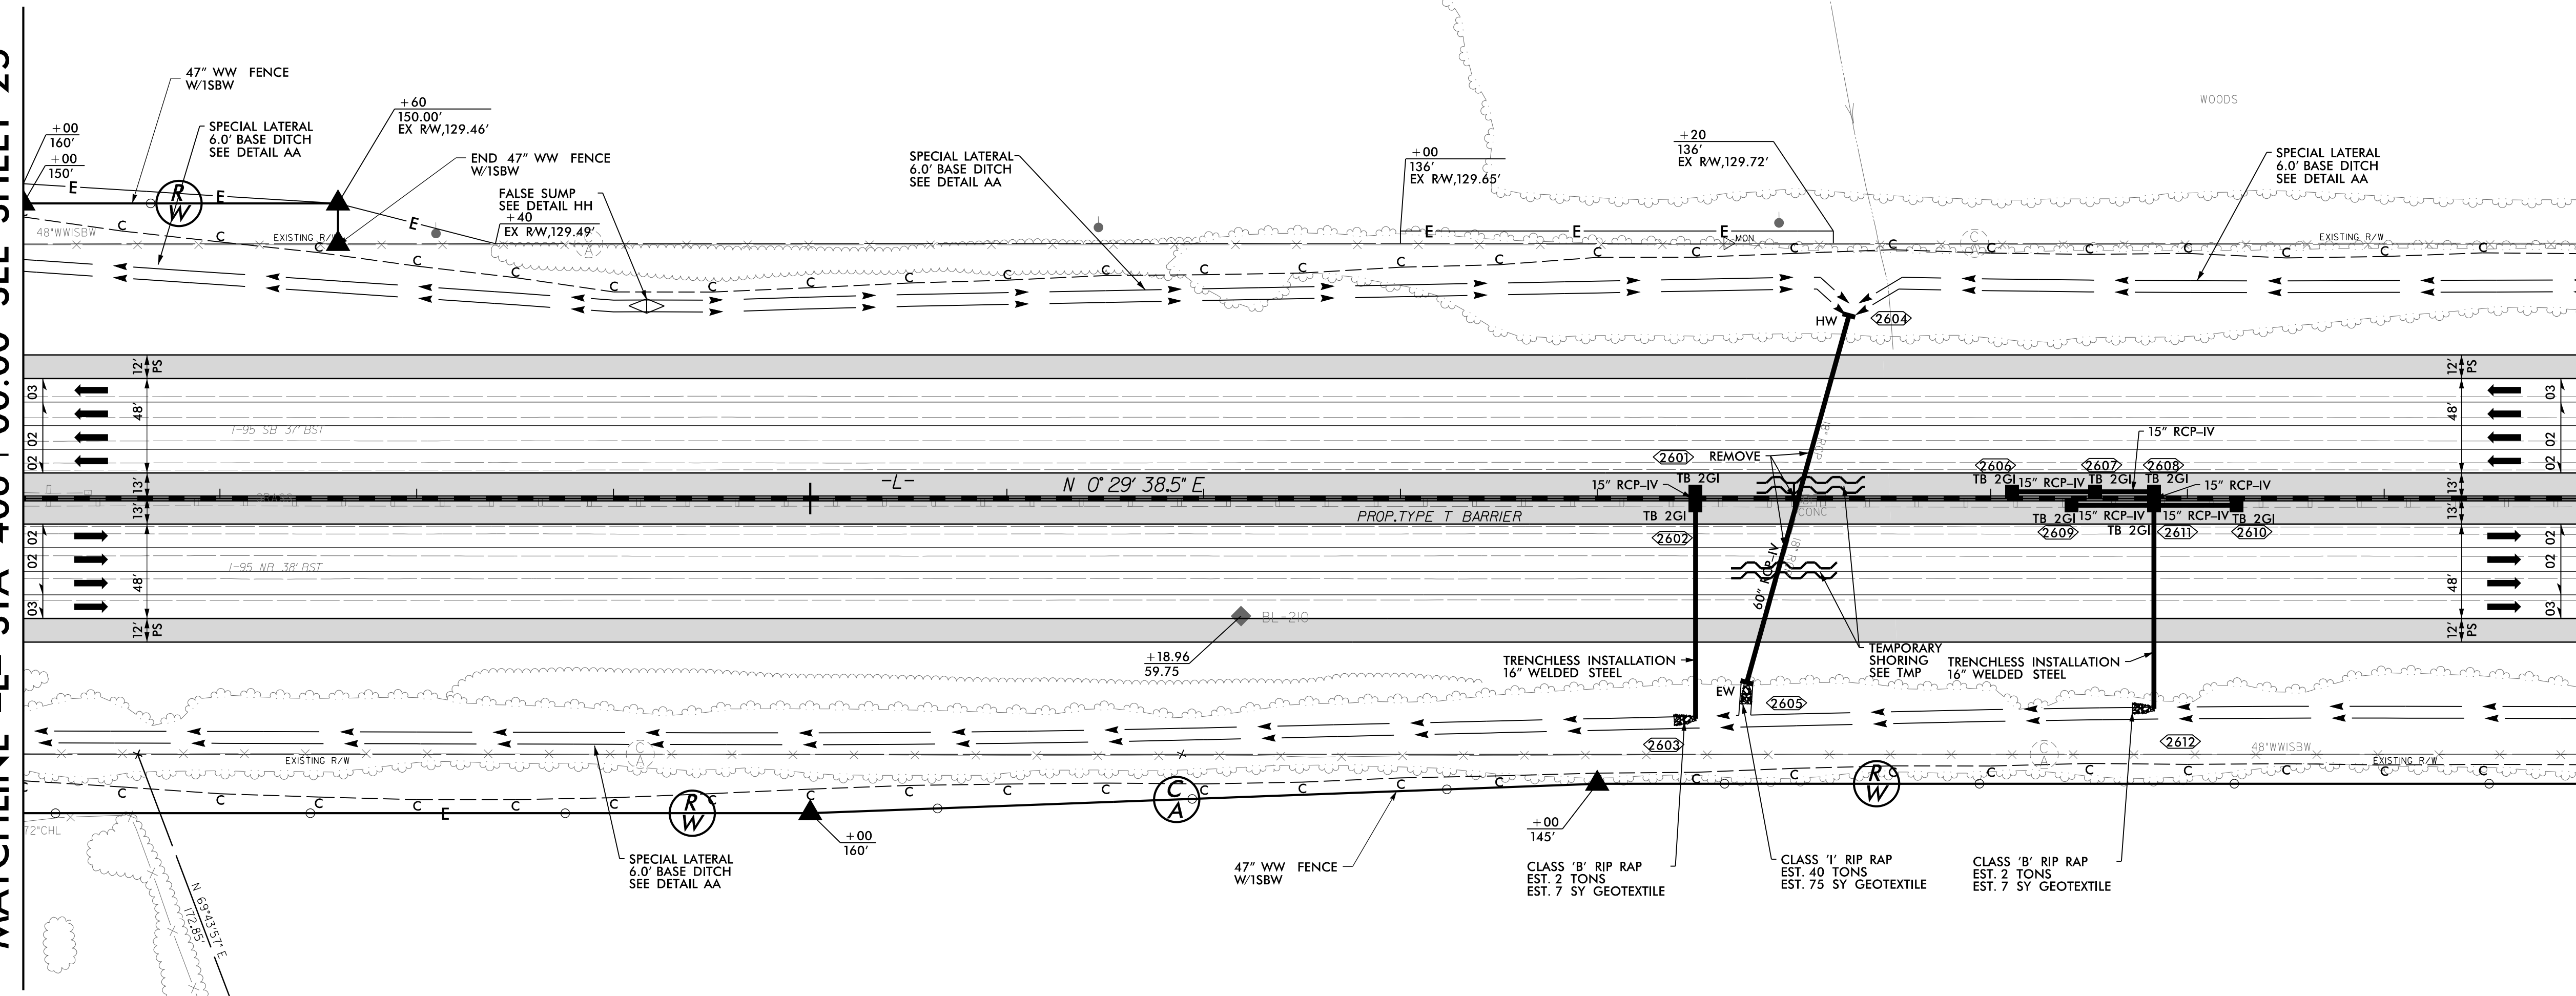

RAYMOND W. JONES
AND WIFE
MYRA W. JONES
DB 1359 PG 85

113

GEORGE FRANK WHITE LIFE ESTATE
DB 136 PG 288
DB 152 PG 531
DB 175 PG 327

116