
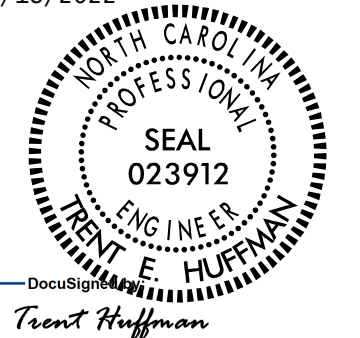


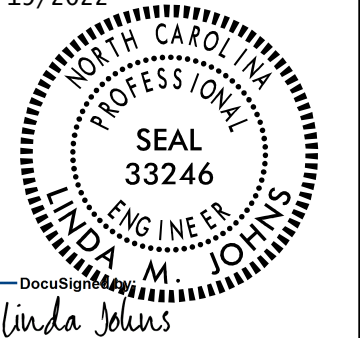


8/17/99

PROJECT REFERENCE NO. 1-5987A		SHEET NO. 38	
RW SHEET NO.			
ROADWAY DESIGN ENGINEER 5/18/2022 Trent Hoffman		HYDRAULICS ENGINEER 5/19/2022 Linda Johns	
			
DOCUMENT NOT CONSIDERED FINAL UNLESS ALL SIGNATURES COMPLETED			
		<small>4700 FALLS OF NEUSE ROAD, SUITE 300 RALEIGH, NORTH CAROLINA 27609 (919) 781-4626 VOICE (919) 781-4869 FAX NC License No.: F-0105</small>	
		MI ENGINEERING 1011 SCHAUB DRIVE, SUITE 100 RALEIGH, NC 27606 (919) 851-6606 FIRM PE NUMBER : P-0671	

+06.97
399.00

BM23 ELEV = 167.58'
N 370463 E 1999725
BY17 STA 9+44 - 412' LT
RRS IN 12" PINE


-Y3-
PI Sta 19+98.48
 $\Delta = 6' 29'' 08.7''$ (LT)
D = 1' 41'' 24.5"
L = 383.74'
T = 192.08'
R = 3,390.00'
DS = 60 mph
e = 04
RO = 100'

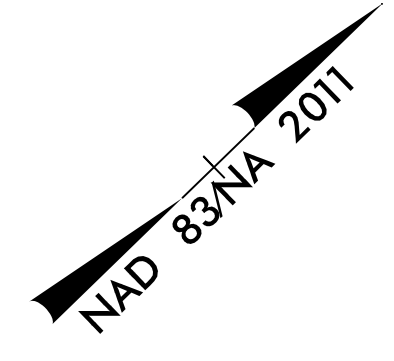

MARGARET R. RUSS
DB 1590 PG 860
DB 2004 PG 434

145

20

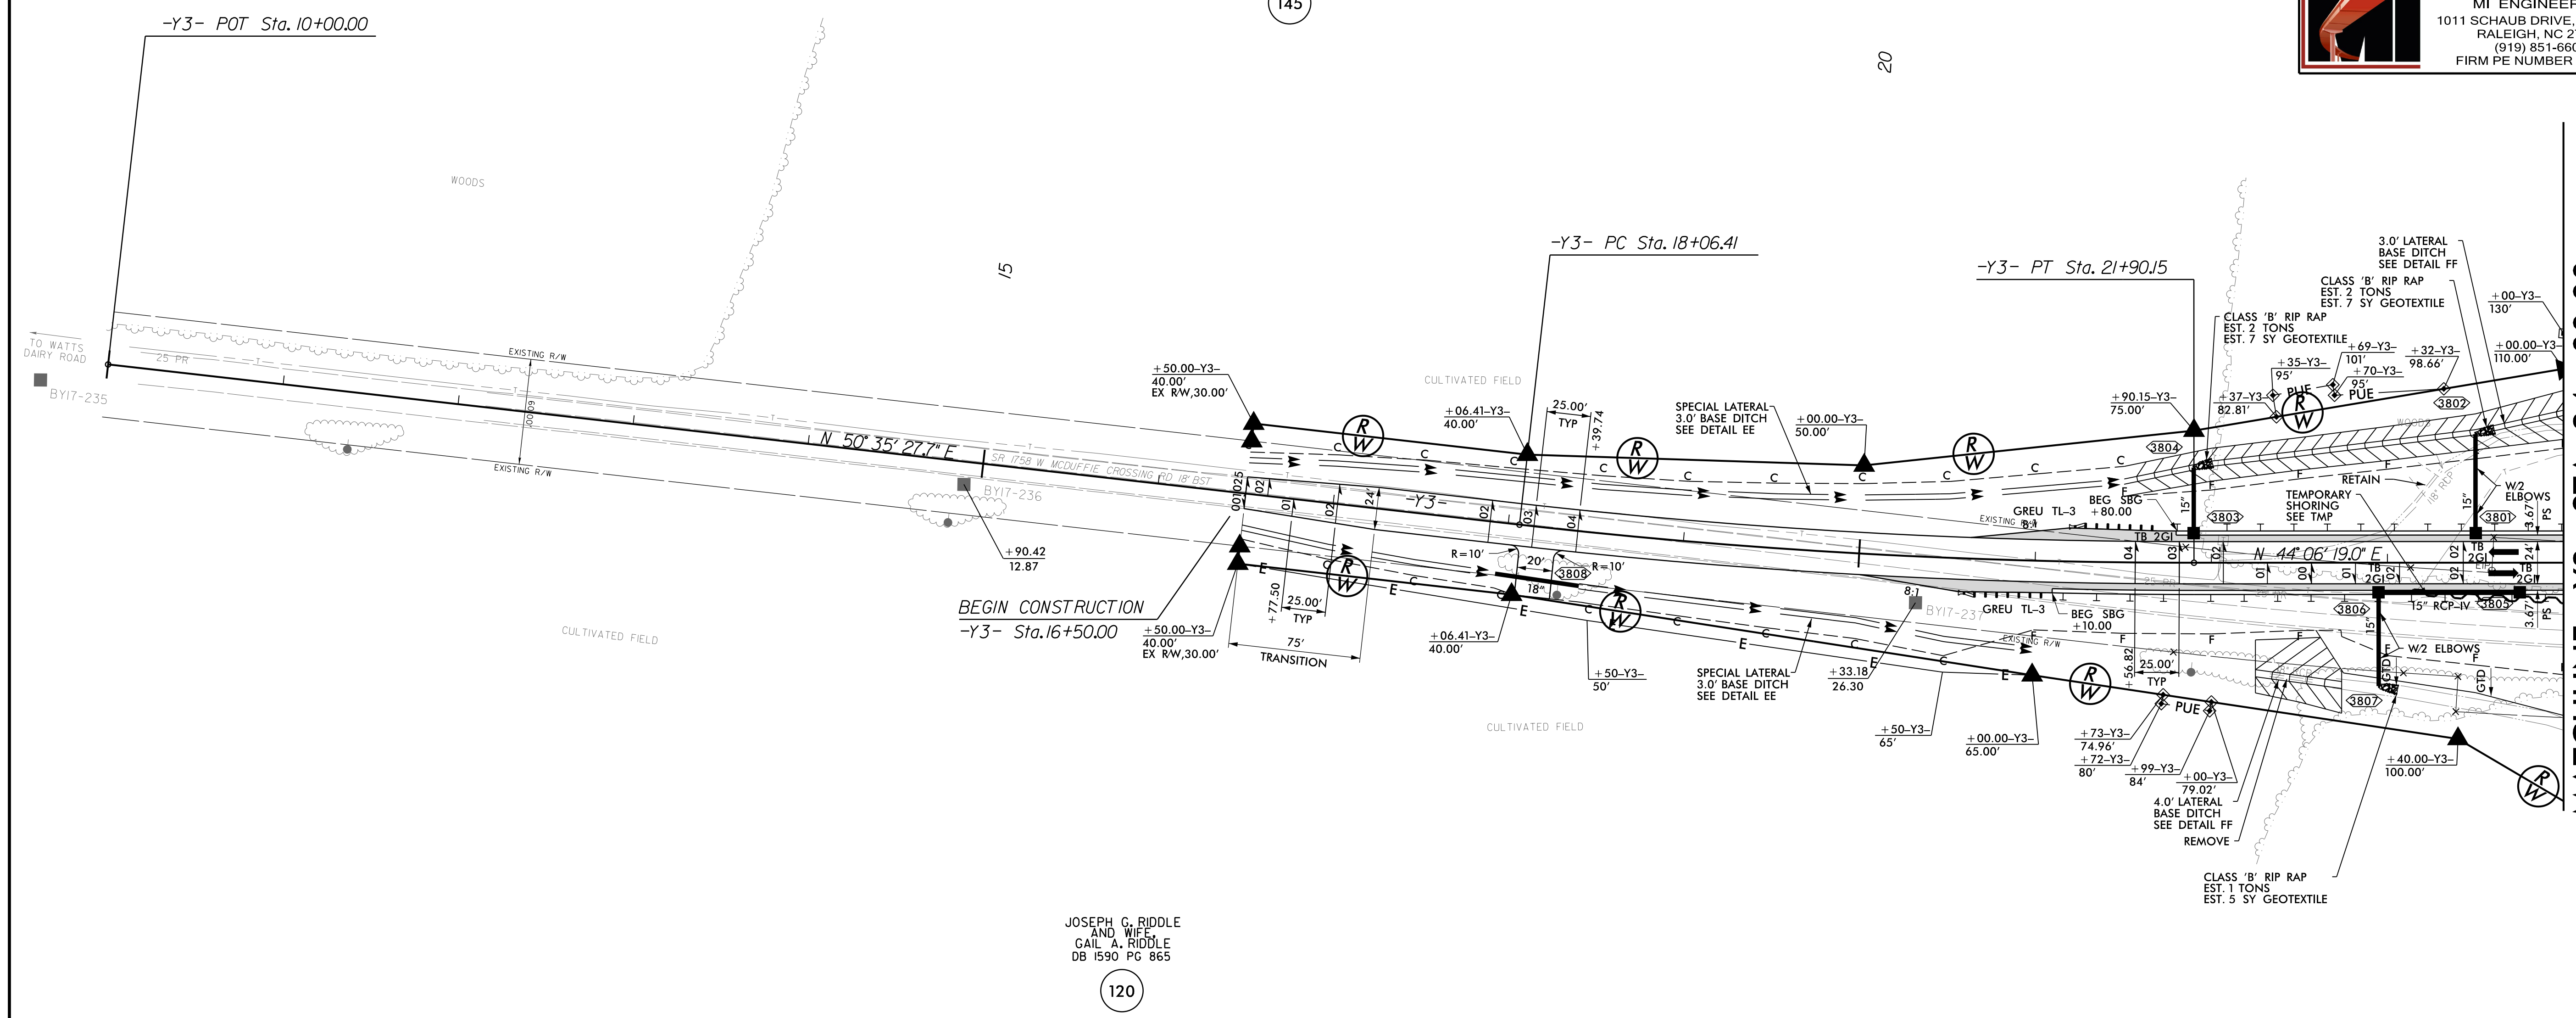

JOSEPH C. RIDDLE
AND WIFE
GAIL A. RIDDLE
DB 1590 PG 865

120

MATCHLINE -Y3- STA 24+00.00
SEE SHEET 30

5/2/2022
D:\161125\0500\CAD\15987A\Roadway\Proj\15987A_RDY_PSH_038.dgn