



5/28/2022

-L- SB

PROJECT REFERENCE NO. 1-5987A	SHEET NO. 41
ROADWAY DESIGN ENGINEER 5/18/2022	HYDRAULICS ENGINEER 5/19/2022
DocuSigned by: Steve Anthony Duan	DocuSigned by: Will Weatherstone
DOCUMENT NOT CONSIDERED FINAL UNLESS ALL SIGNATURES COMPLETED	
NV5 NV5 ENGINEERS & CONSULTANTS, INC. 7500 E. INDEPENDENCE BLVD, STE 100 CHARLOTTE, NC 28227 P: 704.537.7300 www.NV5.com NC License # F-1333	

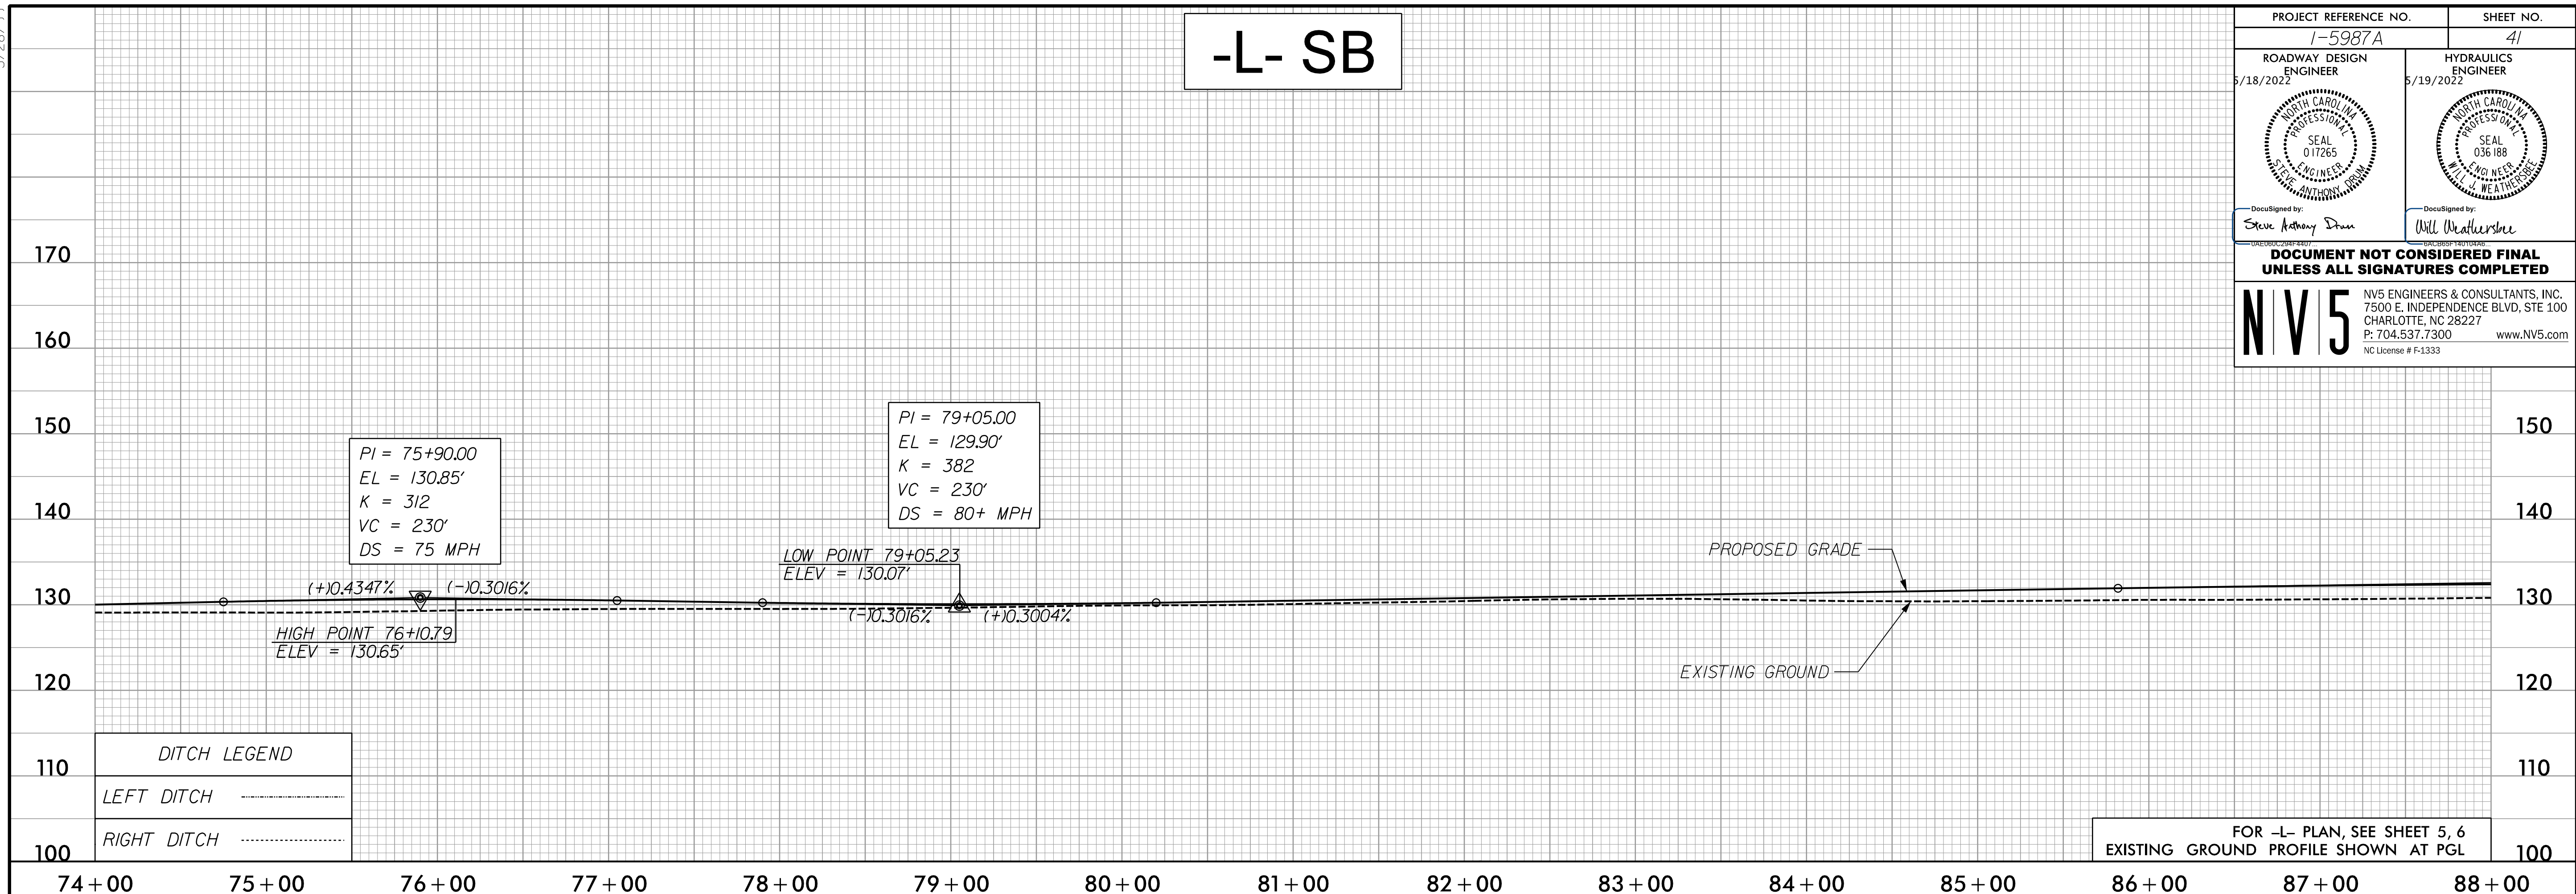

-L- NB

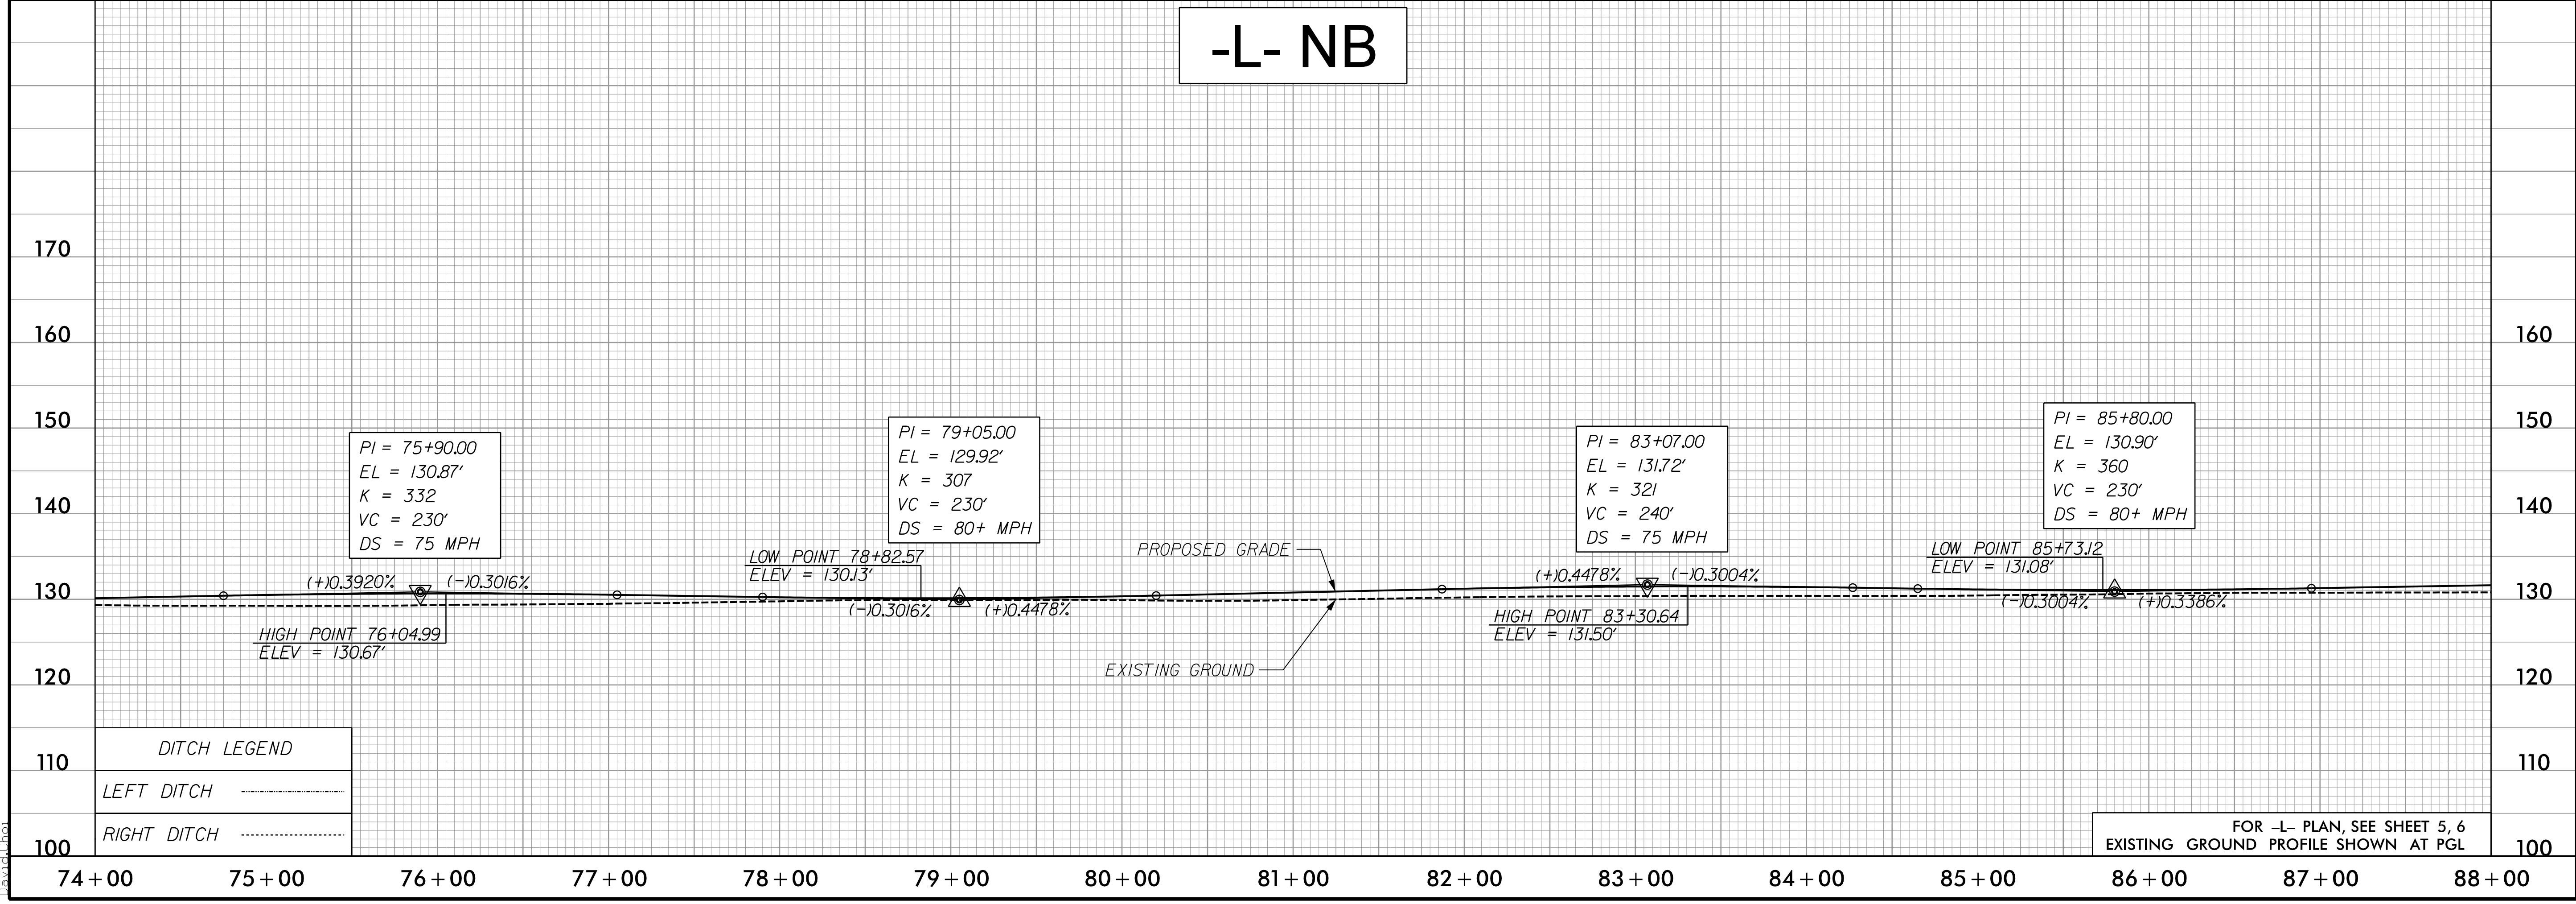

7/19/2022
C:\Users\David\OneDrive\Documents\Projects\15987A_L_RDY_PSH_PFL_41.dgn
David