



5/28/22

# -L- SB

PROJECT REFERENCE NO. 1-5987A	SHEET NO. 44
ROADWAY DESIGN ENGINEER 5/18/2022 STEVE ANTHONY DRUM	HYDRAULICS ENGINEER 5/19/2022 WILL WEATHERS
DOCUMENT NOT CONSIDERED FINAL UNLESS ALL SIGNATURES COMPLETED	
NV5 ENGINEERS & CONSULTANTS, INC. 7500 E. INDEPENDENCE BLVD, STE 100 CHARLOTTE, NC 28227 P: 704.537.7300 www.NV5.com NC License # F-1333	

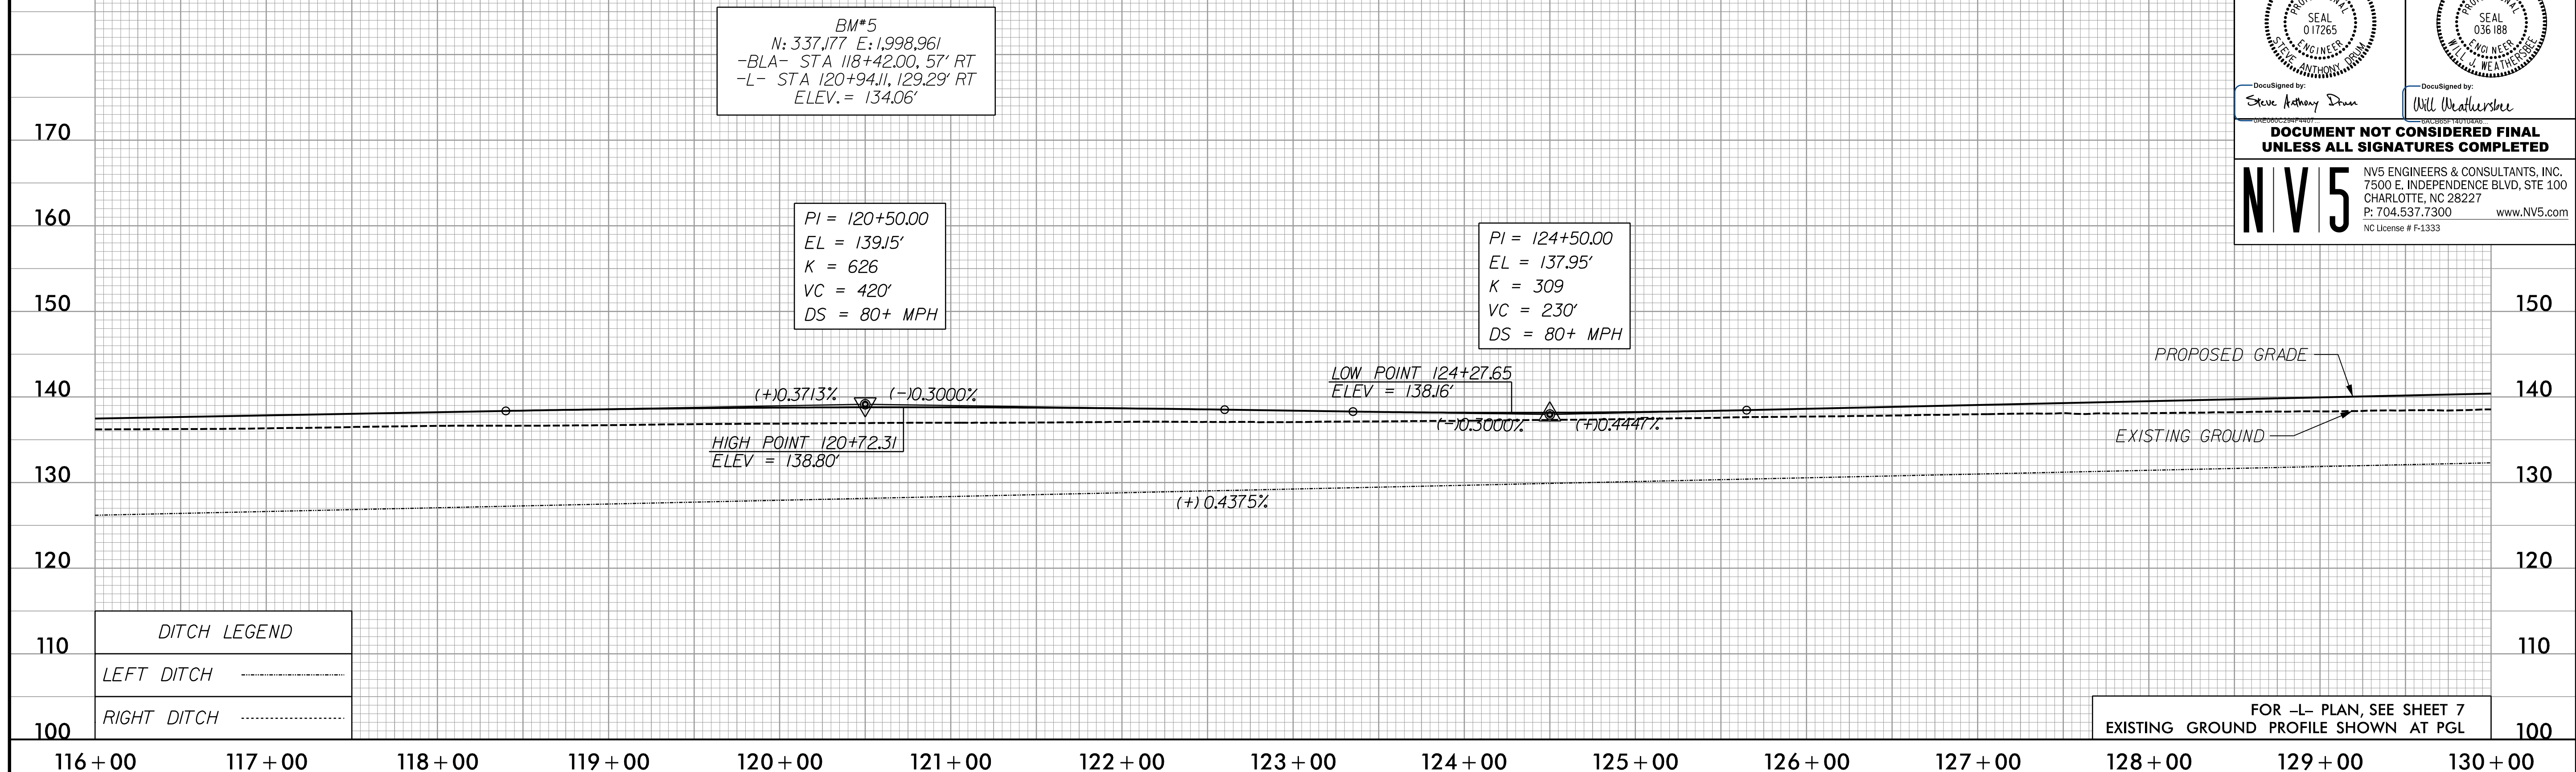

# -L- NB

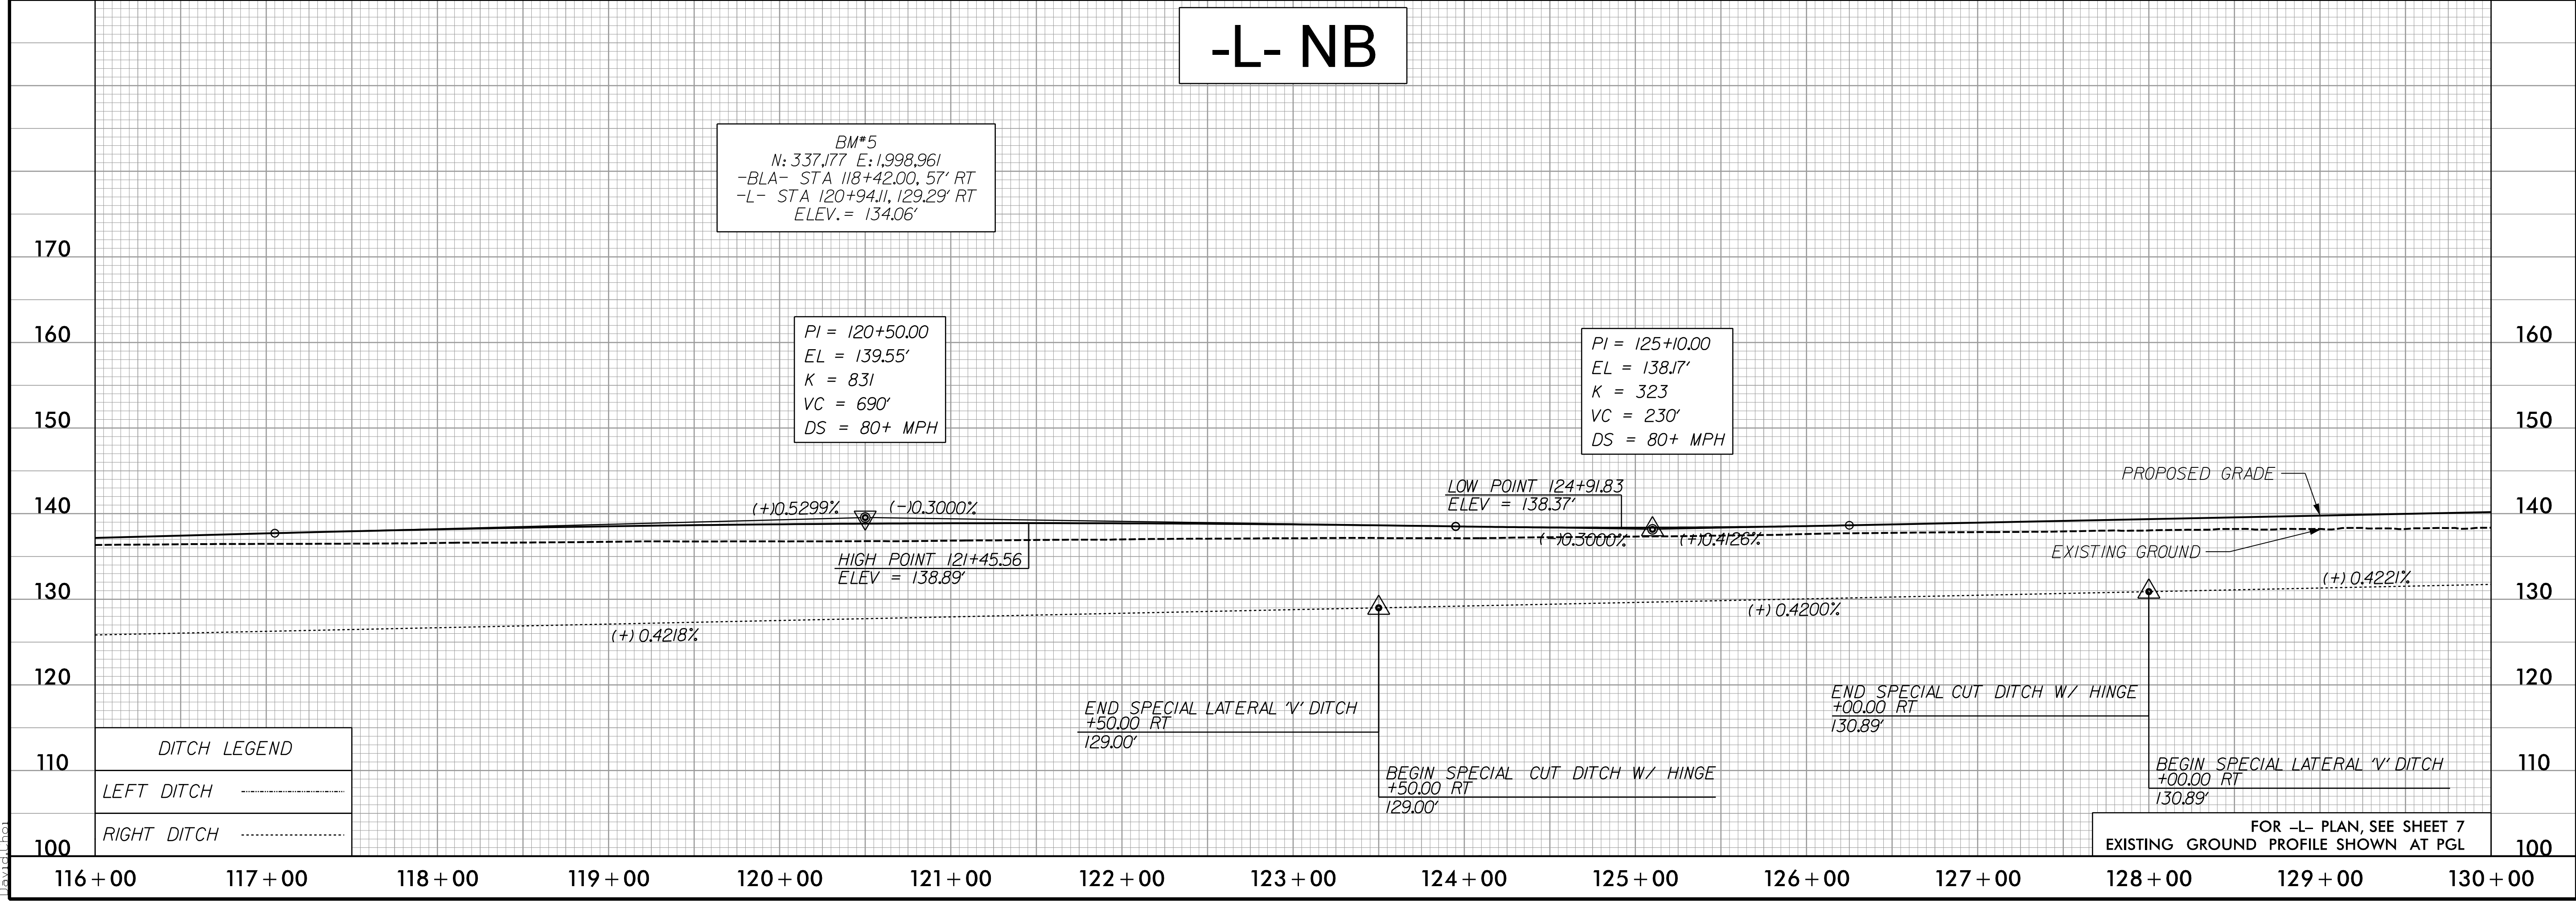

3/30/2022  
C:\Users\David\OneDrive\Documents\Projects\15987A\_PSH\_PFL\_44.dgn  
David