



5/28/22

# -L- SB

PROJECT REFERENCE NO. I-5987A	SHEET NO. 46
ROADWAY DESIGN ENGINEER 5/18/2022	HYDRAULICS ENGINEER 5/19/2022
DocuSigned by: Steve Anthony Duan	DocuSigned by: Will Weatherstone
<b>DOCUMENT NOT CONSIDERED FINAL UNLESS ALL SIGNATURES COMPLETED</b>	
<small>NV5 ENGINEERS &amp; CONSULTANTS, INC. 7500 E. INDEPENDENCE BLVD, STE 100 CHARLOTTE, NC 28227 P: 704.537.7300 www.NV5.com NC License # F-1333</small>	

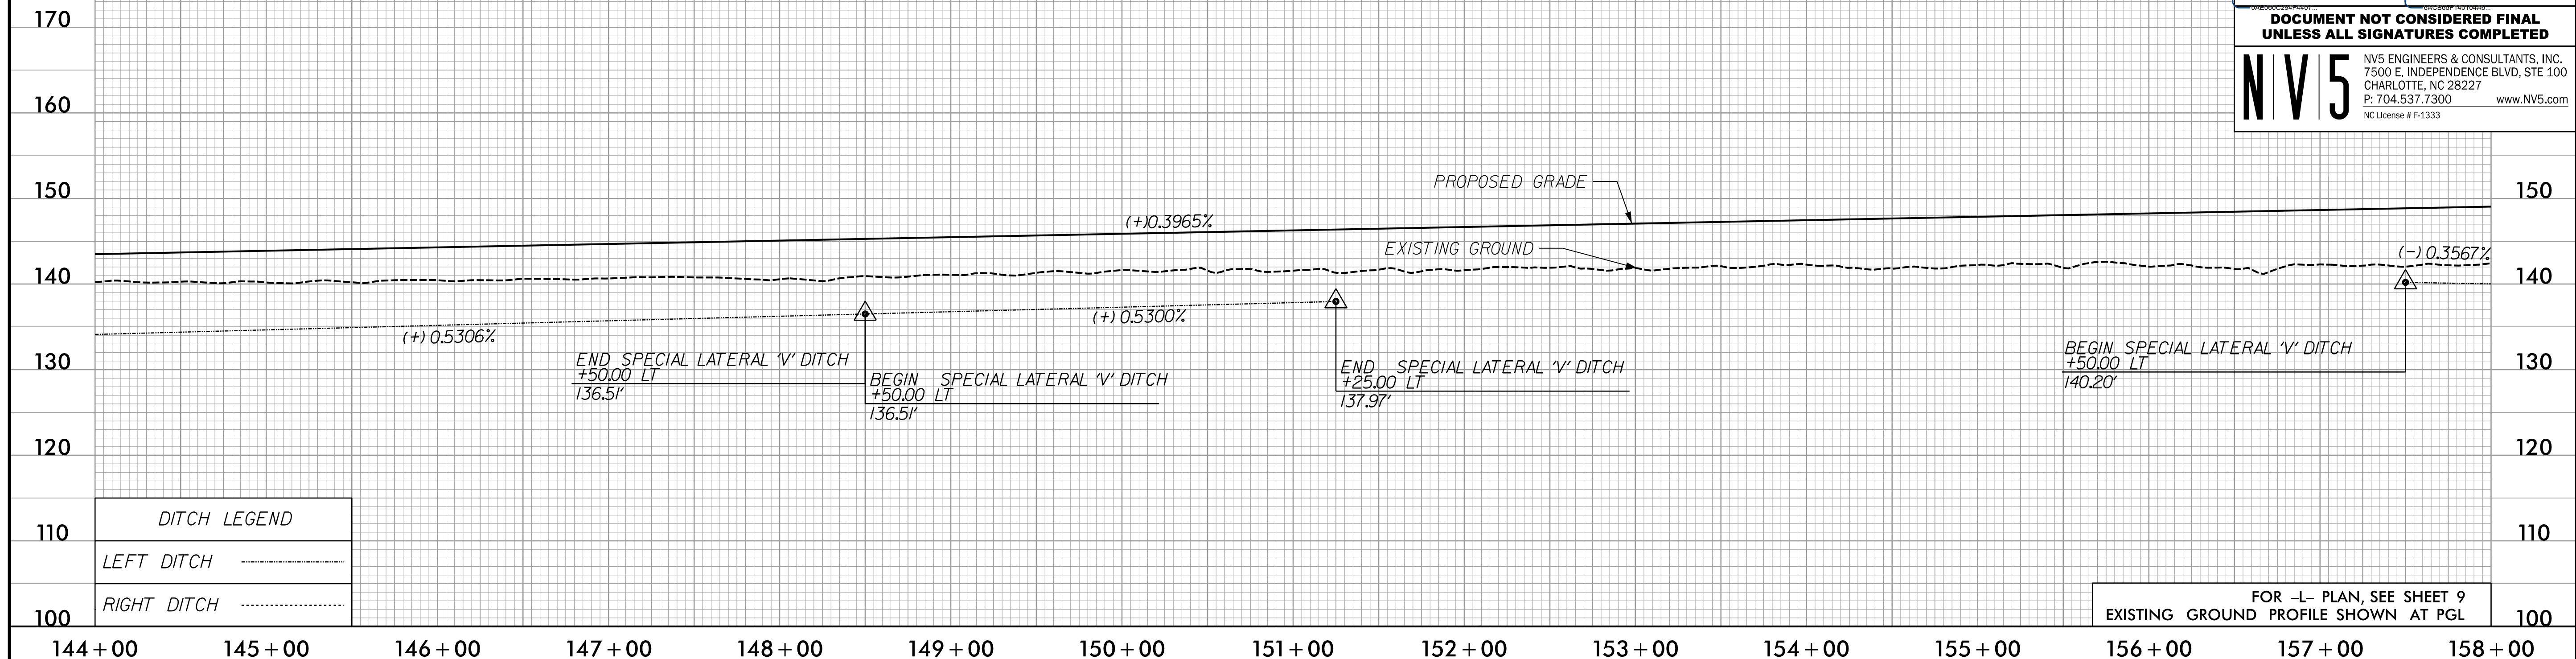

# -L- NB

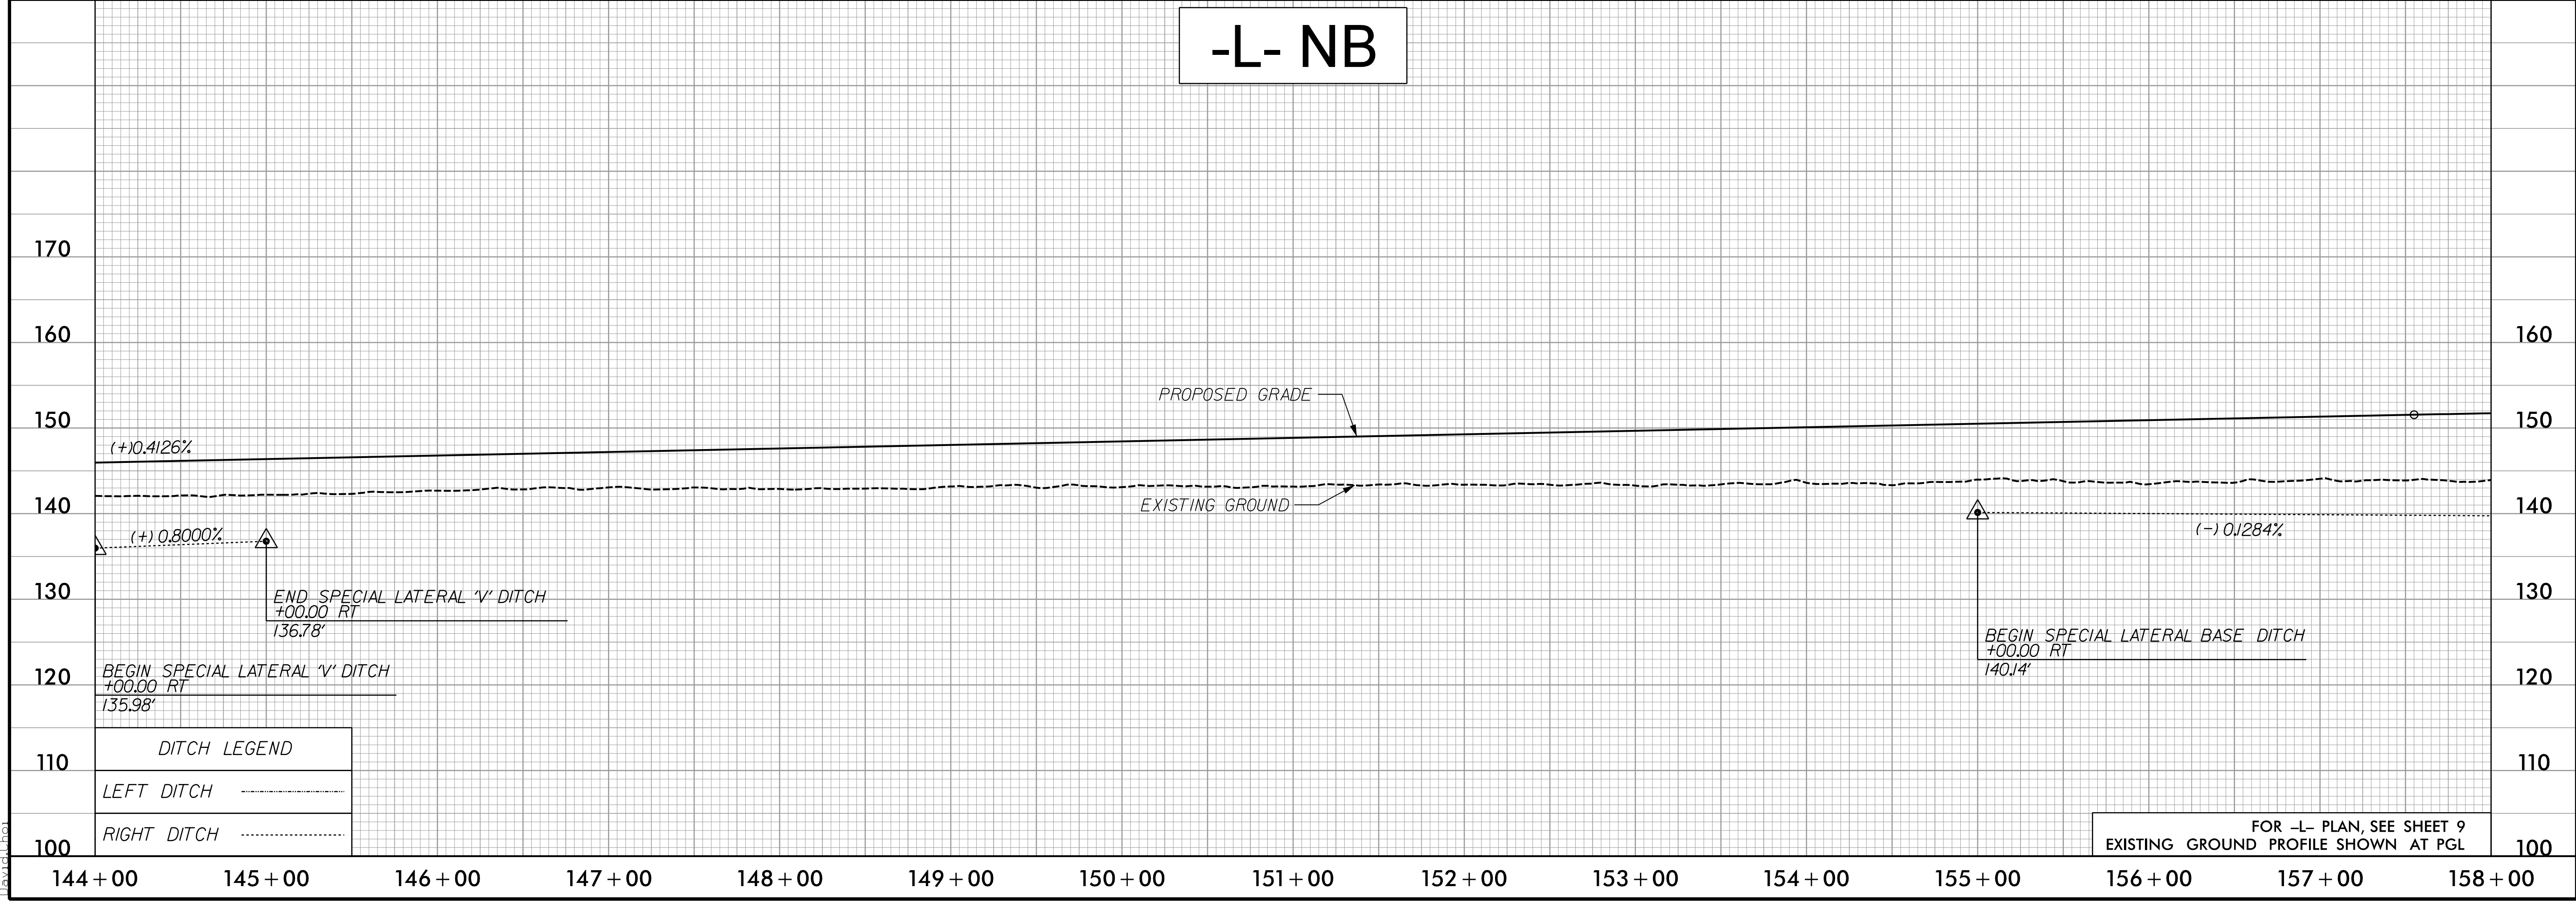

7/19/2022  
P:\Projects\15987A\_RDY\_PSH\_PFL\_46.dgn  
David Chilton