
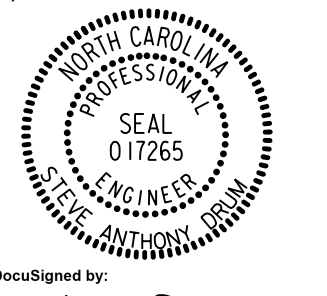
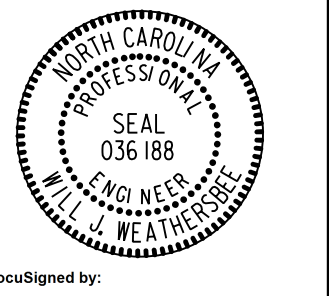



5/28/2022

# -L- SB

PROJECT REFERENCE NO. <b>1-5987A</b>	SHEET NO. <b>48</b>
ROADWAY DESIGN ENGINEER 5/18/2022 	HYDRAULICS ENGINEER 5/19/2022 
DocuSigned by: <b>Steve Anthony Duan</b>	
DocuSigned by: <b>Will Matthews</b>	
<b>DOCUMENT NOT CONSIDERED FINAL UNLESS ALL SIGNATURES COMPLETED</b>	
<b>NV5</b> NV5 ENGINEERS & CONSULTANTS, INC. 7500 E. INDEPENDENCE BLVD, STE 100 CHARLOTTE, NC 28227 P: 704.537.7300 www.NV5.com NC License # F-1333	

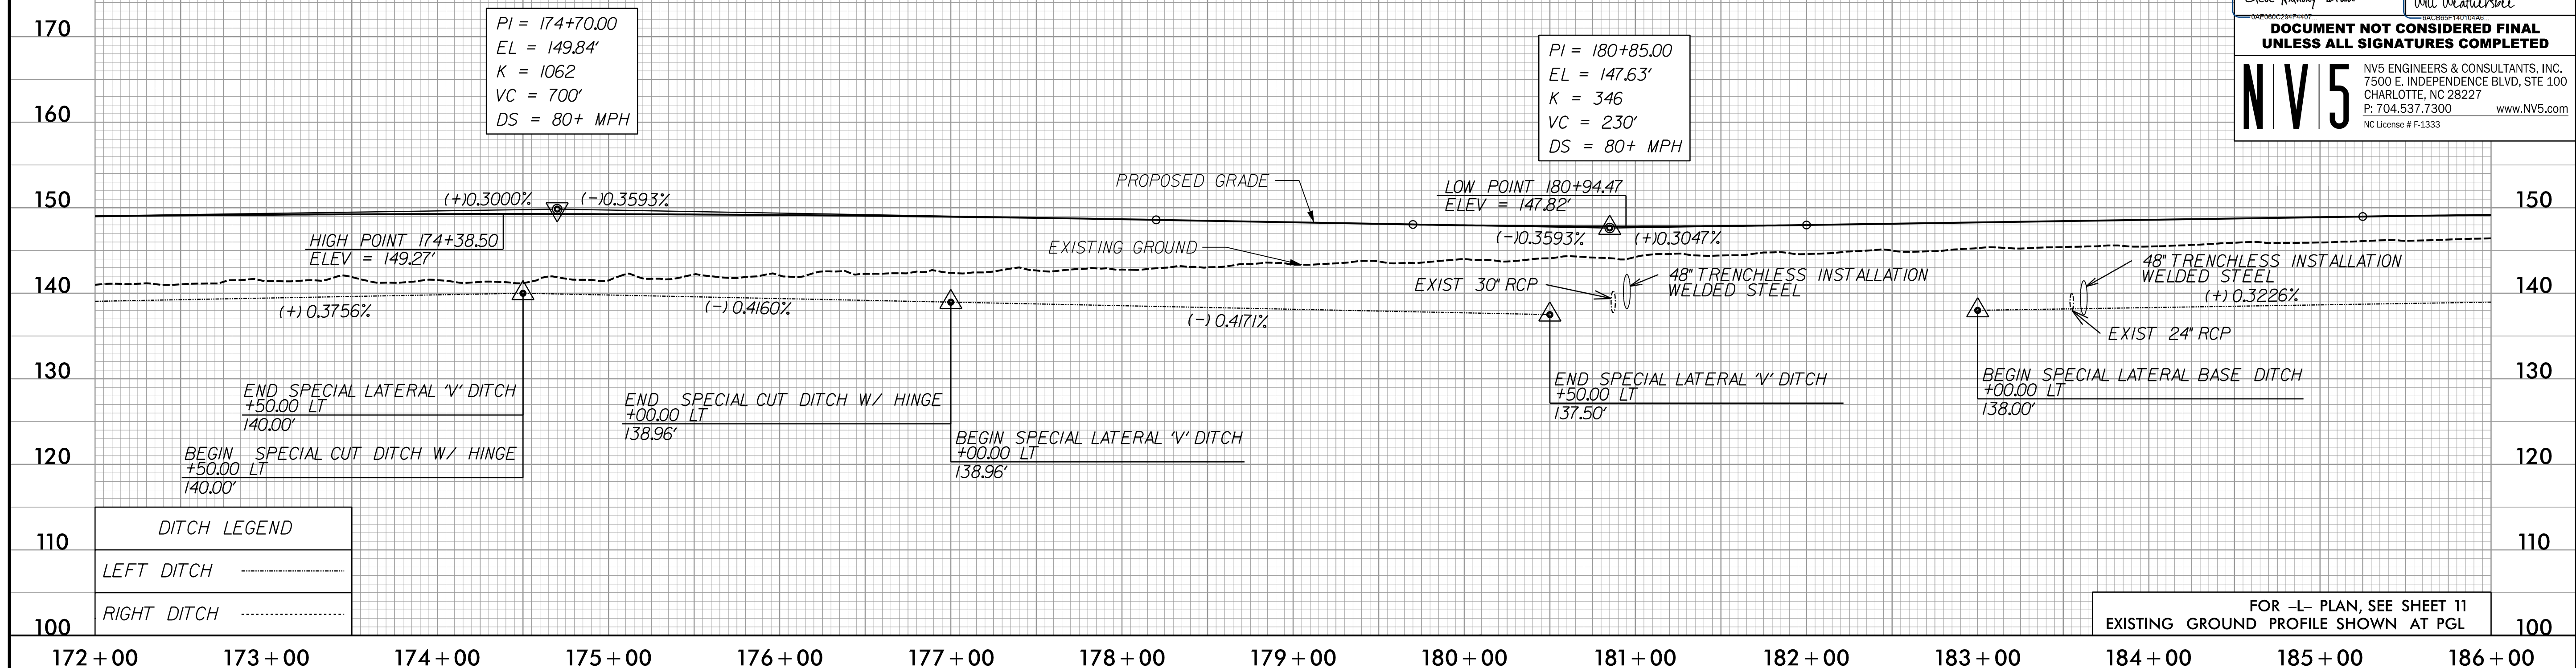

# -L- NB

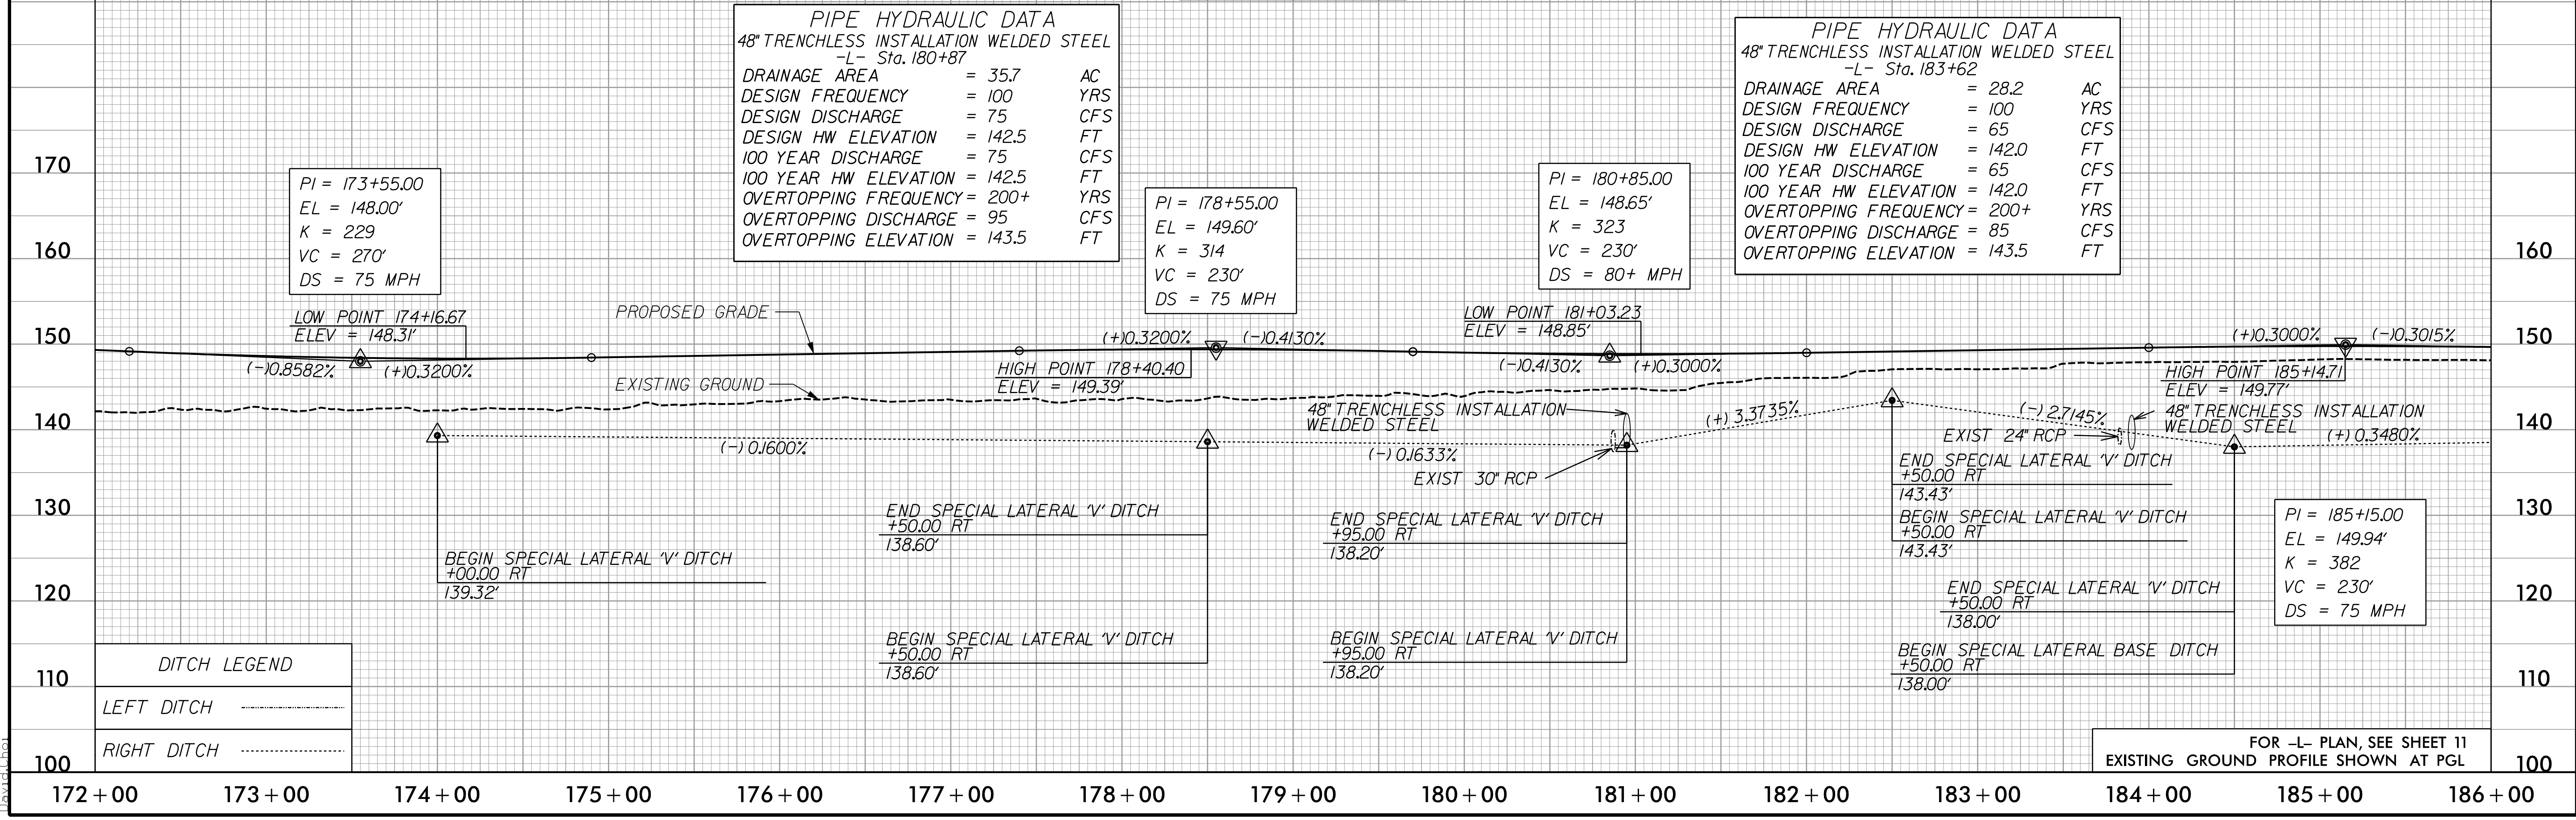

5/19/2022  
P:\Projects\15987A\_RDY\_PSH\_PFL\_48.dgn  
David Johnson