




5/28/22

-L- SB


PROJECT REFERENCE NO. 1-5987A	SHEET NO. 54
ROADWAY DESIGN ENGINEER 5/18/2022	HYDRAULICS ENGINEER 5/19/2022
	
DocuSigned by: Steve Anthony Dren	
DocuSigned by: Will Mathersne	
DOCUMENT NOT CONSIDERED FINAL UNLESS ALL SIGNATURES COMPLETED	
NV5 NV5 ENGINEERS & CONSULTANTS, INC. 7500 E. INDEPENDENCE BLVD, STE 100 CHARLOTTE, NC 28227 P: 704.537.7300 www.NV5.com NC License # F-1333	

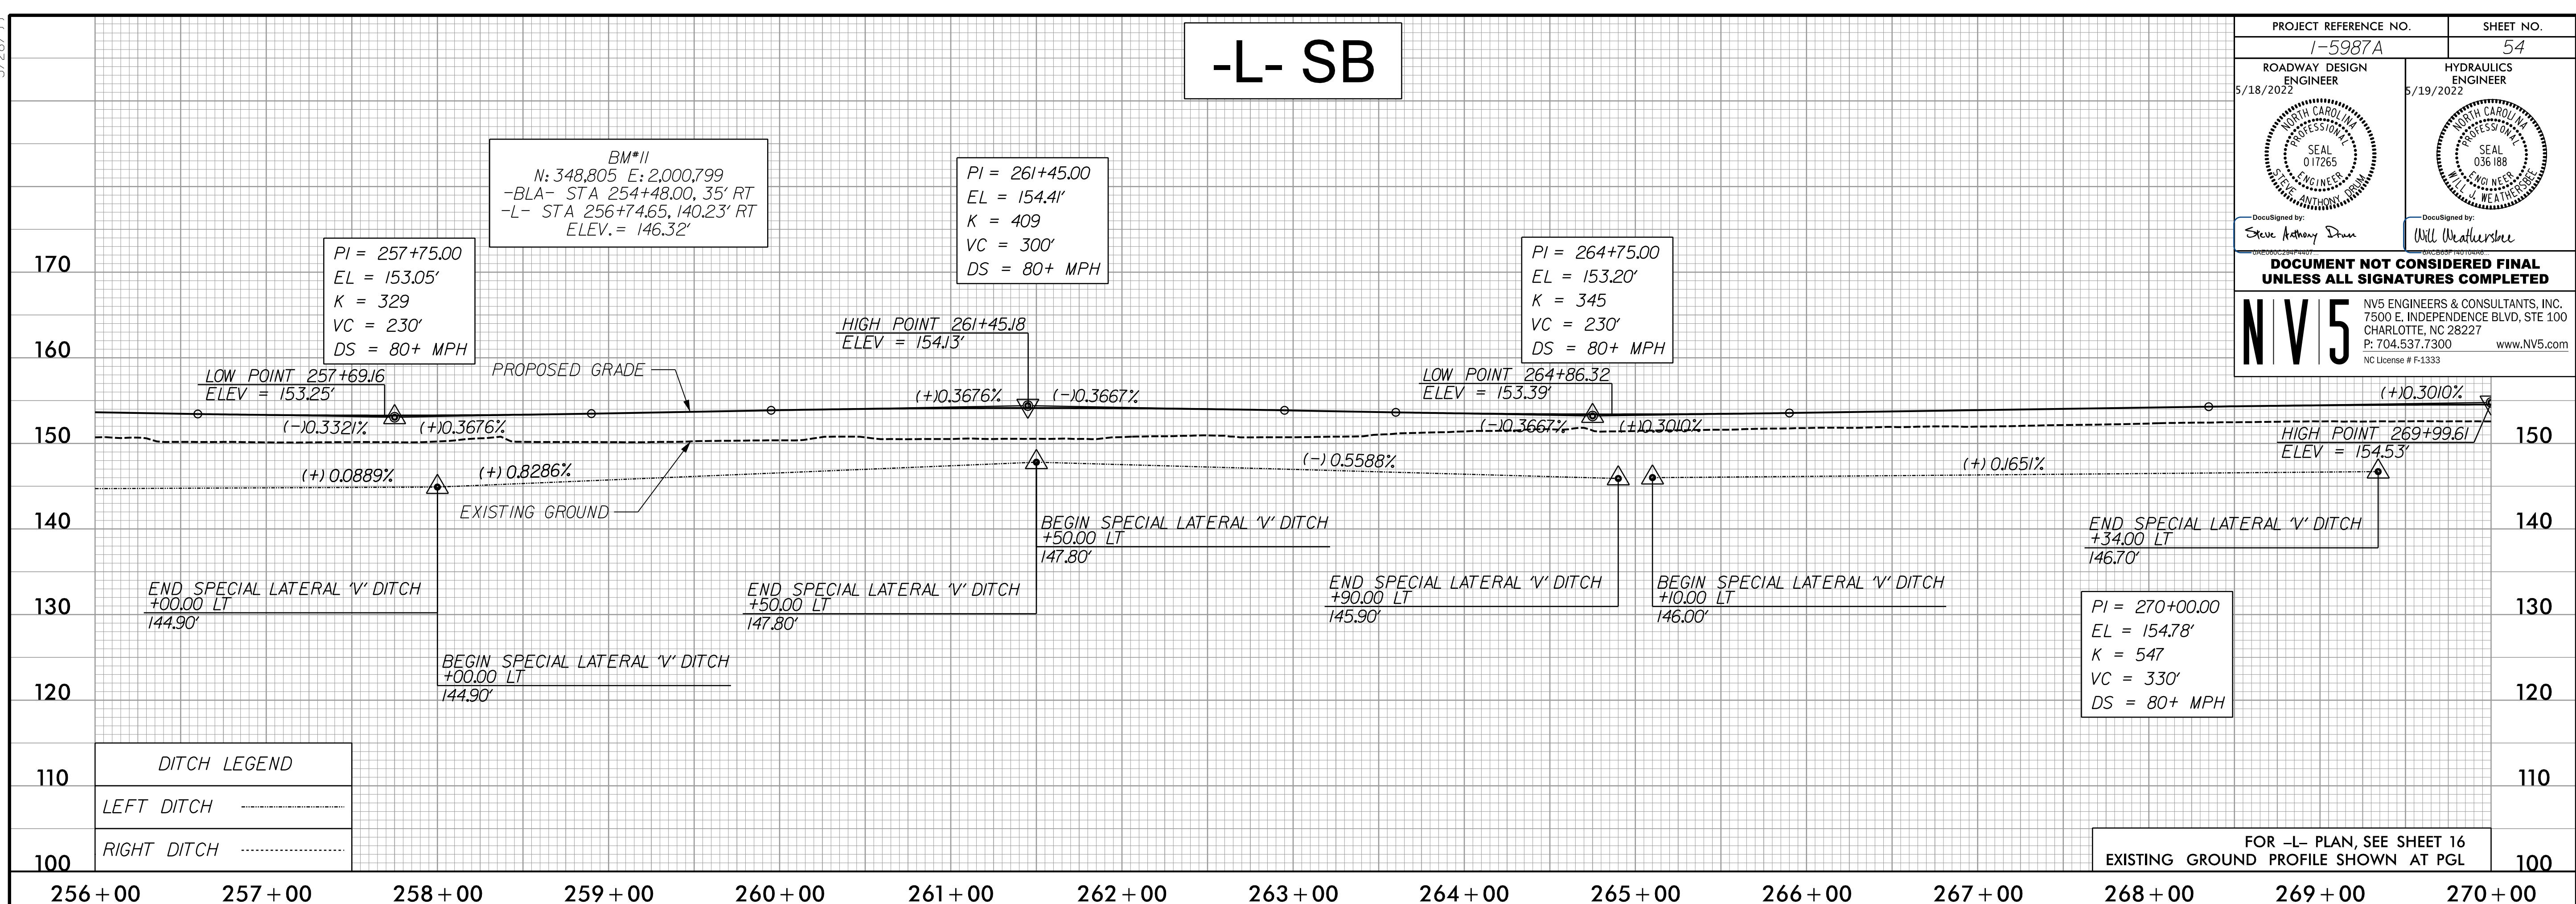

DITCH LEGEND	
LEFT DITCH	-----
RIGHT DITCH	-----

FOR -L- PLAN, SEE SHEET 16
EXISTING GROUND PROFILE SHOWN AT PGL

-L- NB

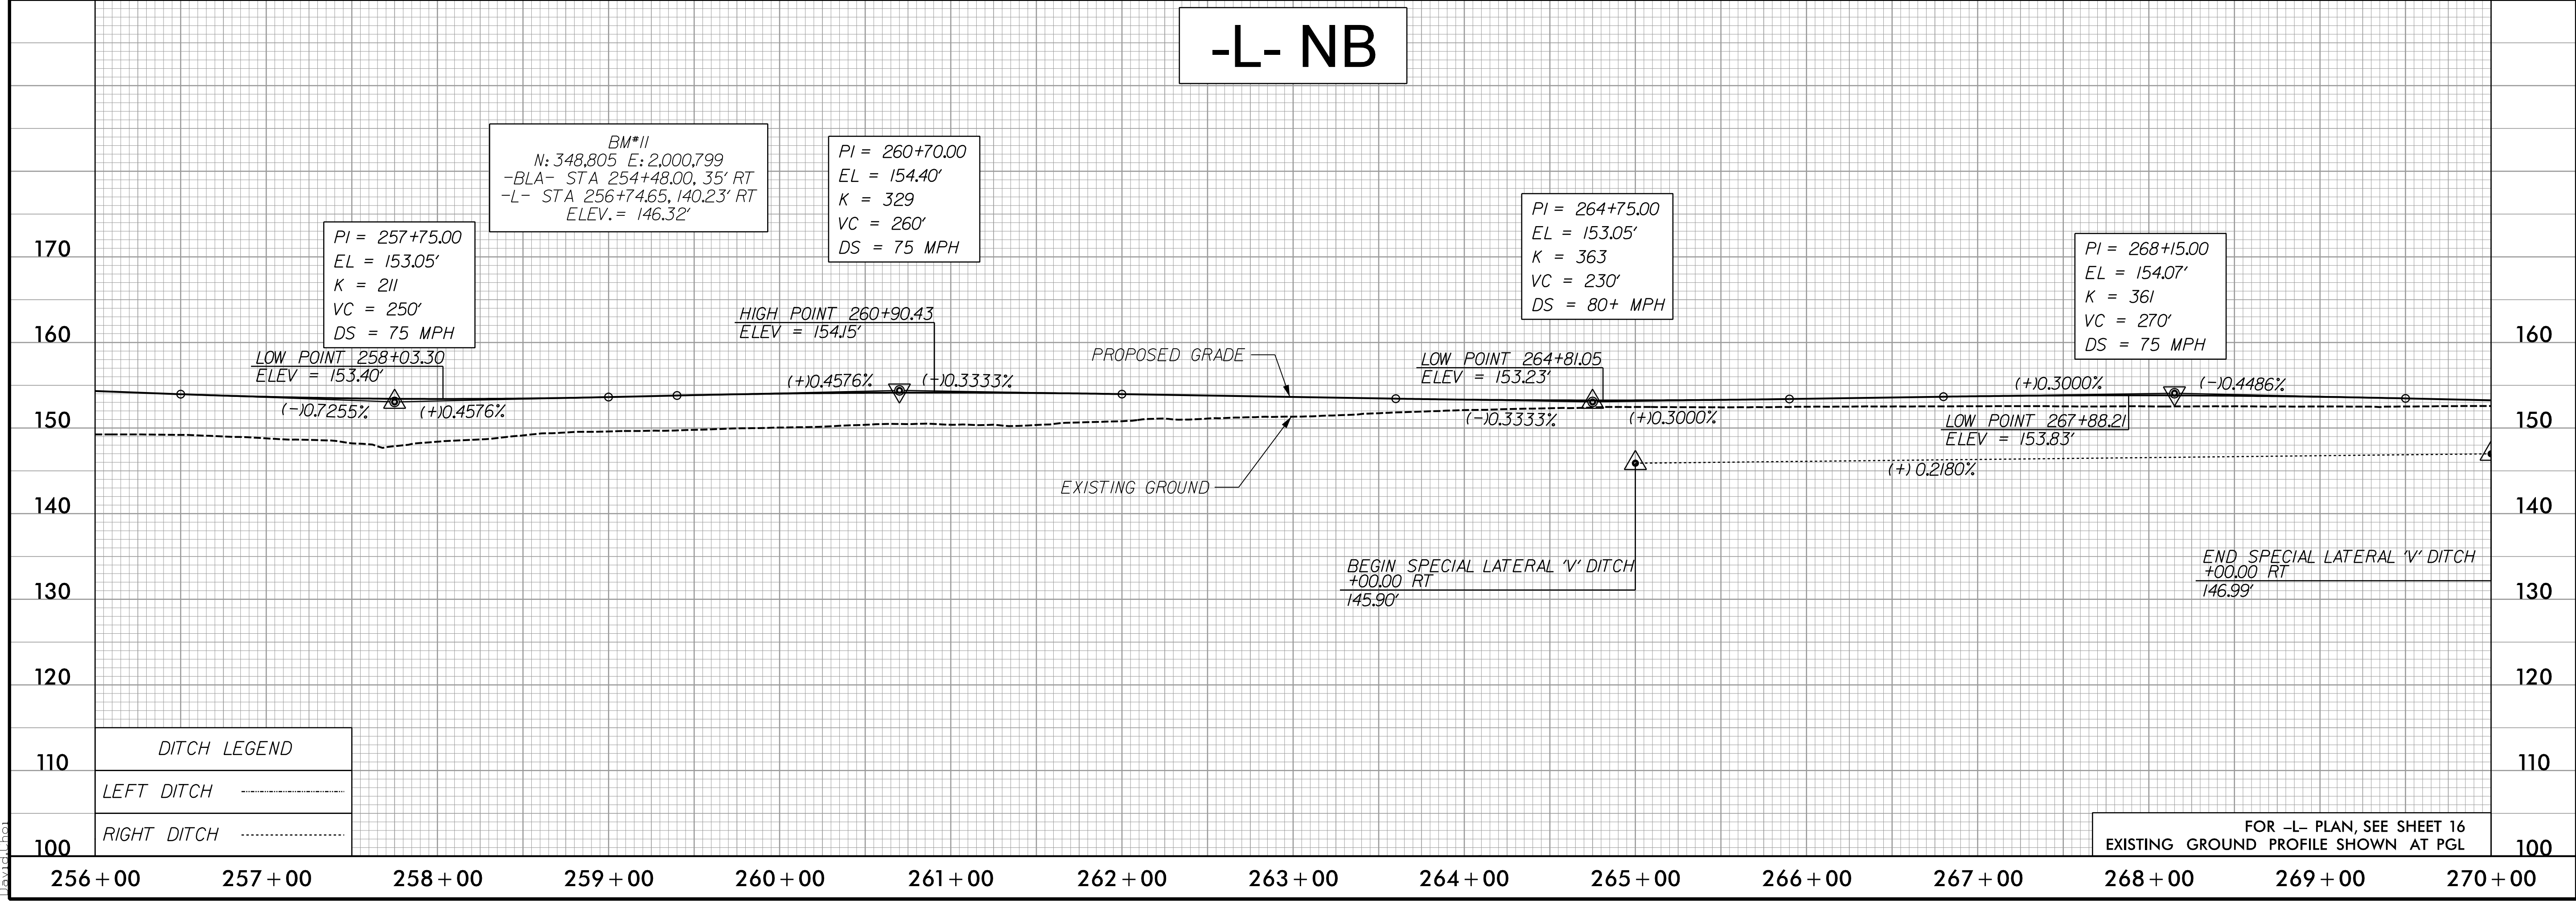

DITCH LEGEND	
LEFT DITCH	-----
RIGHT DITCH	-----

FOR -L- PLAN, SEE SHEET 16
EXISTING GROUND PROFILE SHOWN AT PGL

3/30/2022
P:\Projects\15987A_RDY_PSH_PFL_54.dgn
David Johnson