
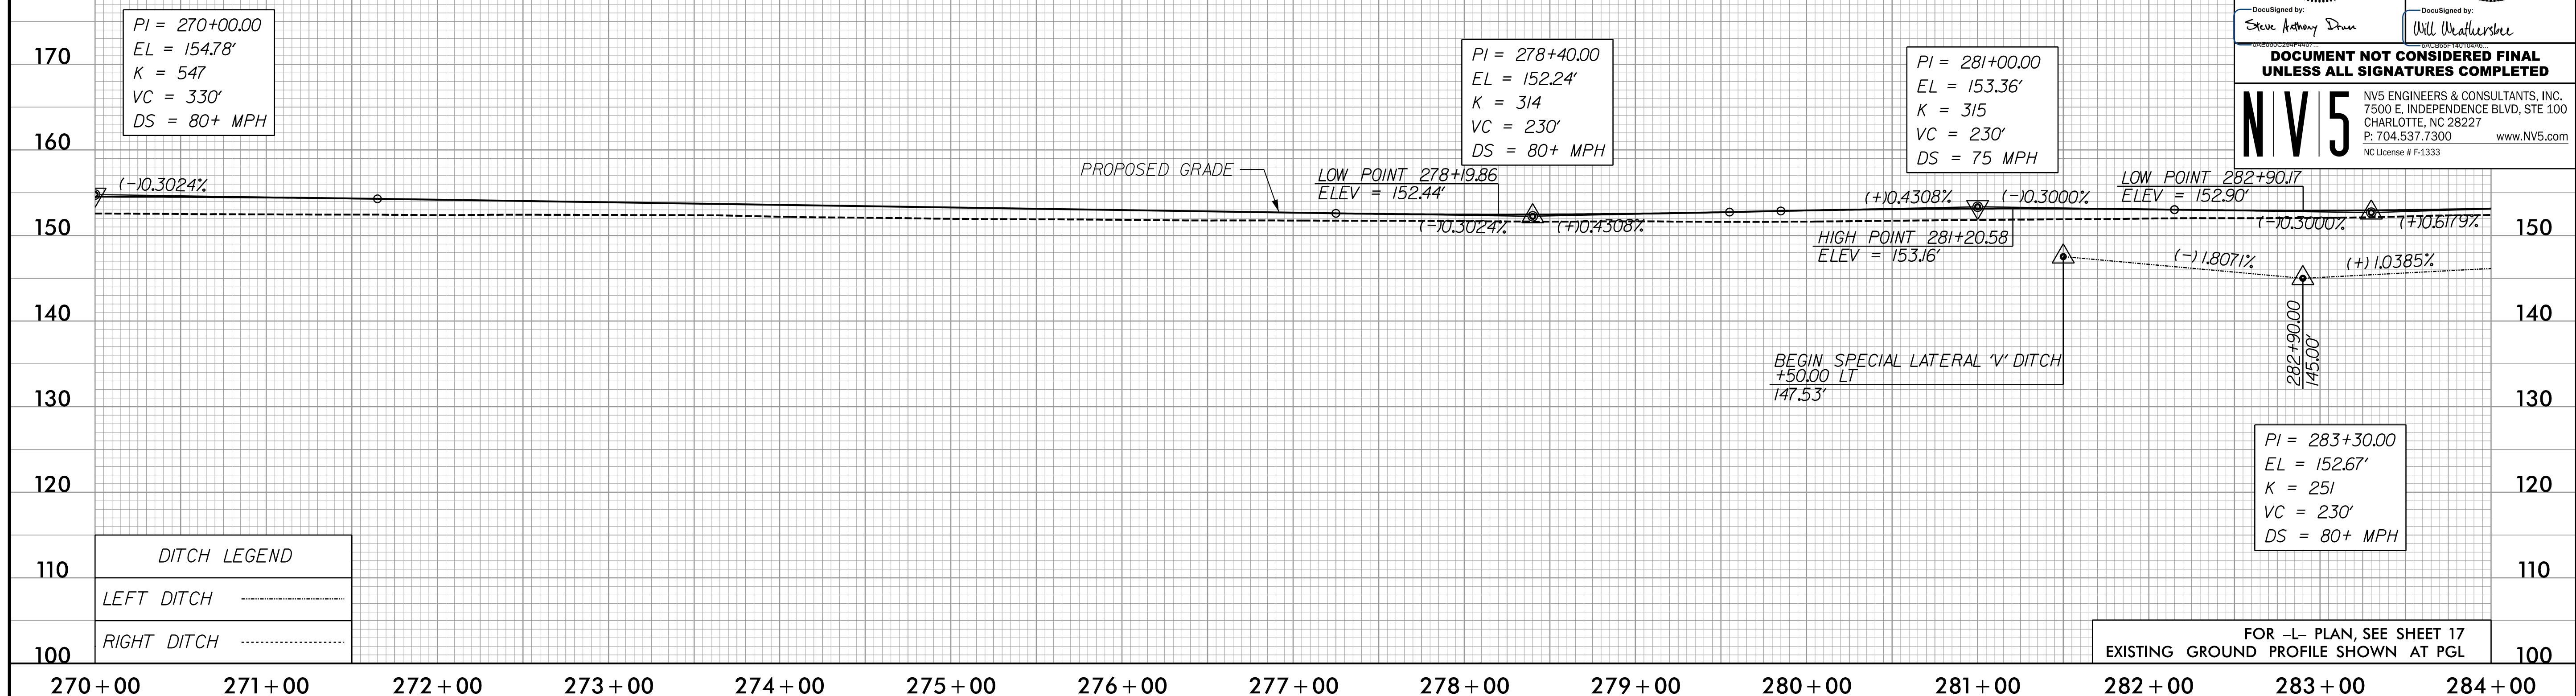



5/28/2022

# -L- SB

PROJECT REFERENCE NO. 1-5987A	SHEET NO. 55
ROADWAY DESIGN ENGINEER 5/18/2022 NORTH CAROLINA PROFESSIONAL SEAL 017265 STEVE ANTHONY DRAH	HYDRAULICS ENGINEER 5/19/2022 NORTH CAROLINA PROFESSIONAL SEAL 036188 WILL WEATHERS
DOCUMENT NOT CONSIDERED FINAL UNLESS ALL SIGNATURES COMPLETED	
 <b>NV5</b> NV5 ENGINEERS & CONSULTANTS, INC. 7500 E. INDEPENDENCE BLVD, STE 100 CHARLOTTE, NC 28227 P: 704.537.7300 www.NV5.com NC License # F-1333	



# -L- NB

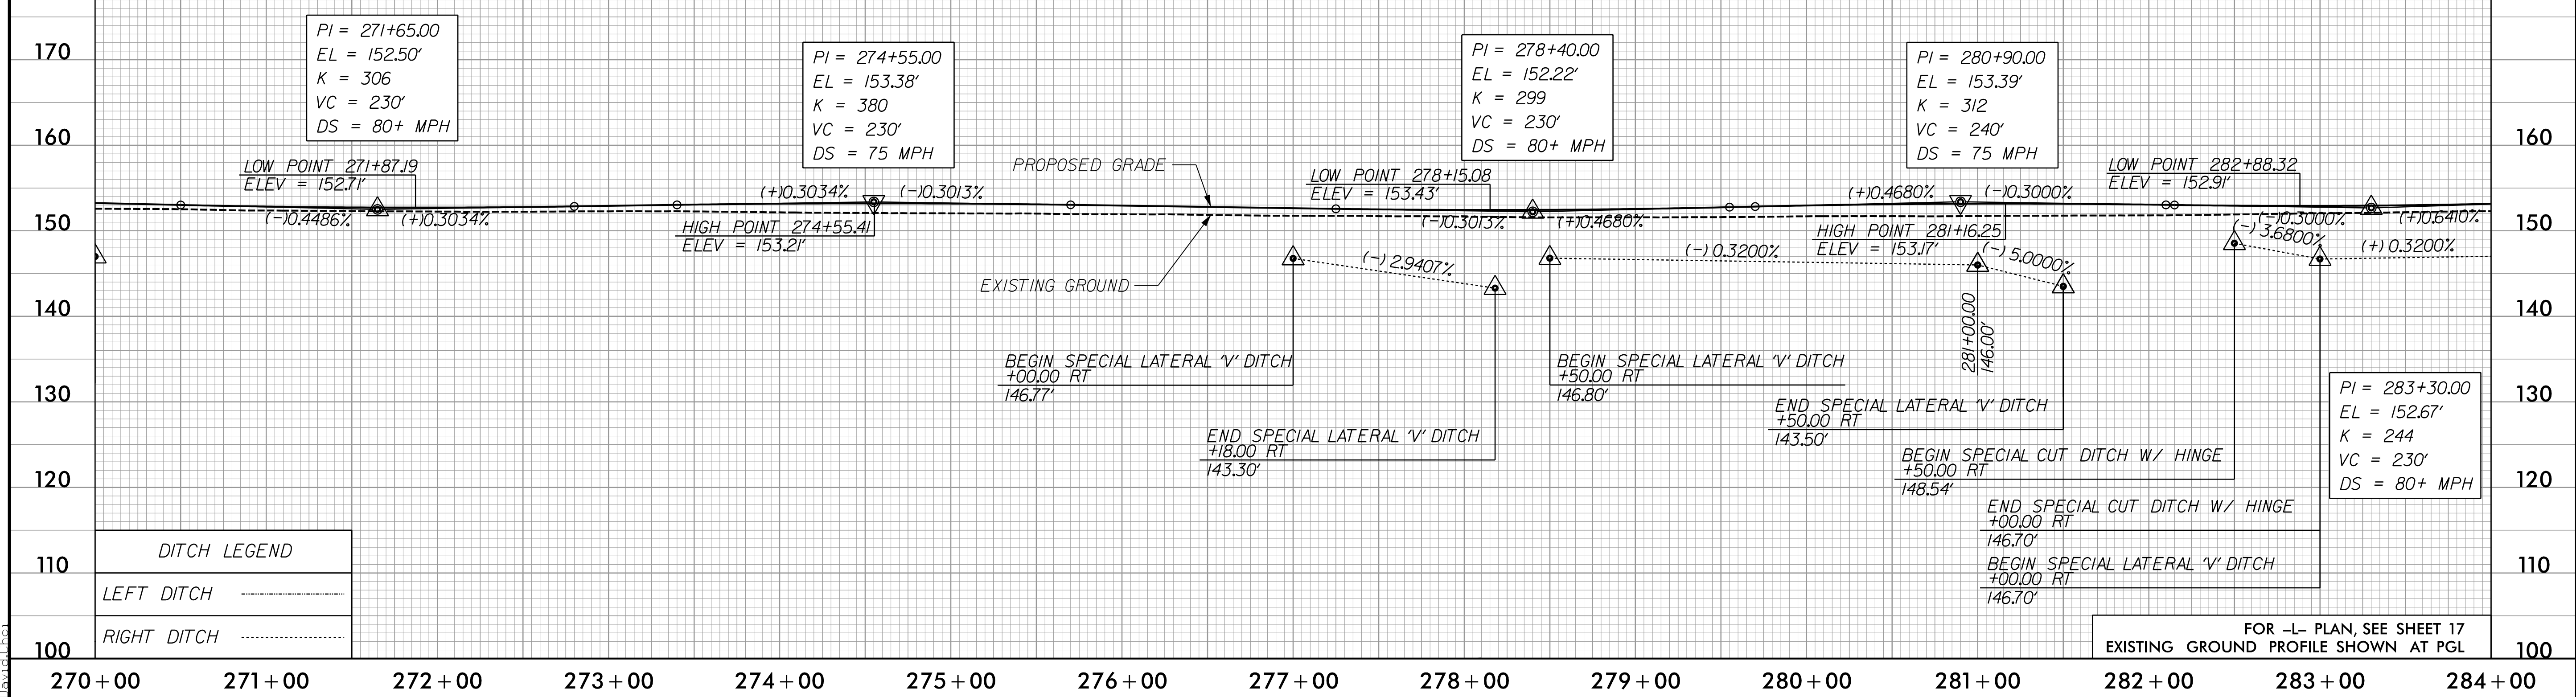

3/10/2022  
P:\Projects\15987A\_L\_RDY\_PSH\_PFL\_55.dgn  
David Johnson