



5/28/2022

# -L- SB

PROJECT REFERENCE NO. 1-5987A	SHEET NO. 58
ROADWAY DESIGN ENGINEER 5/18/2022 SEAL 017265 STEVE ANTHONY DRAN	HYDRAULICS ENGINEER 5/19/2022 SEAL 036188 WILL MEATHURNE
DOCUMENT NOT CONSIDERED FINAL UNLESS ALL SIGNATURES COMPLETED	
<b>NV5</b> NV5 ENGINEERS & CONSULTANTS, INC. 7500 E. INDEPENDENCE BLVD, STE 100 CHARLOTTE, NC 28227 P: 704.537.7300 www.NV5.com NC License # F-1333	

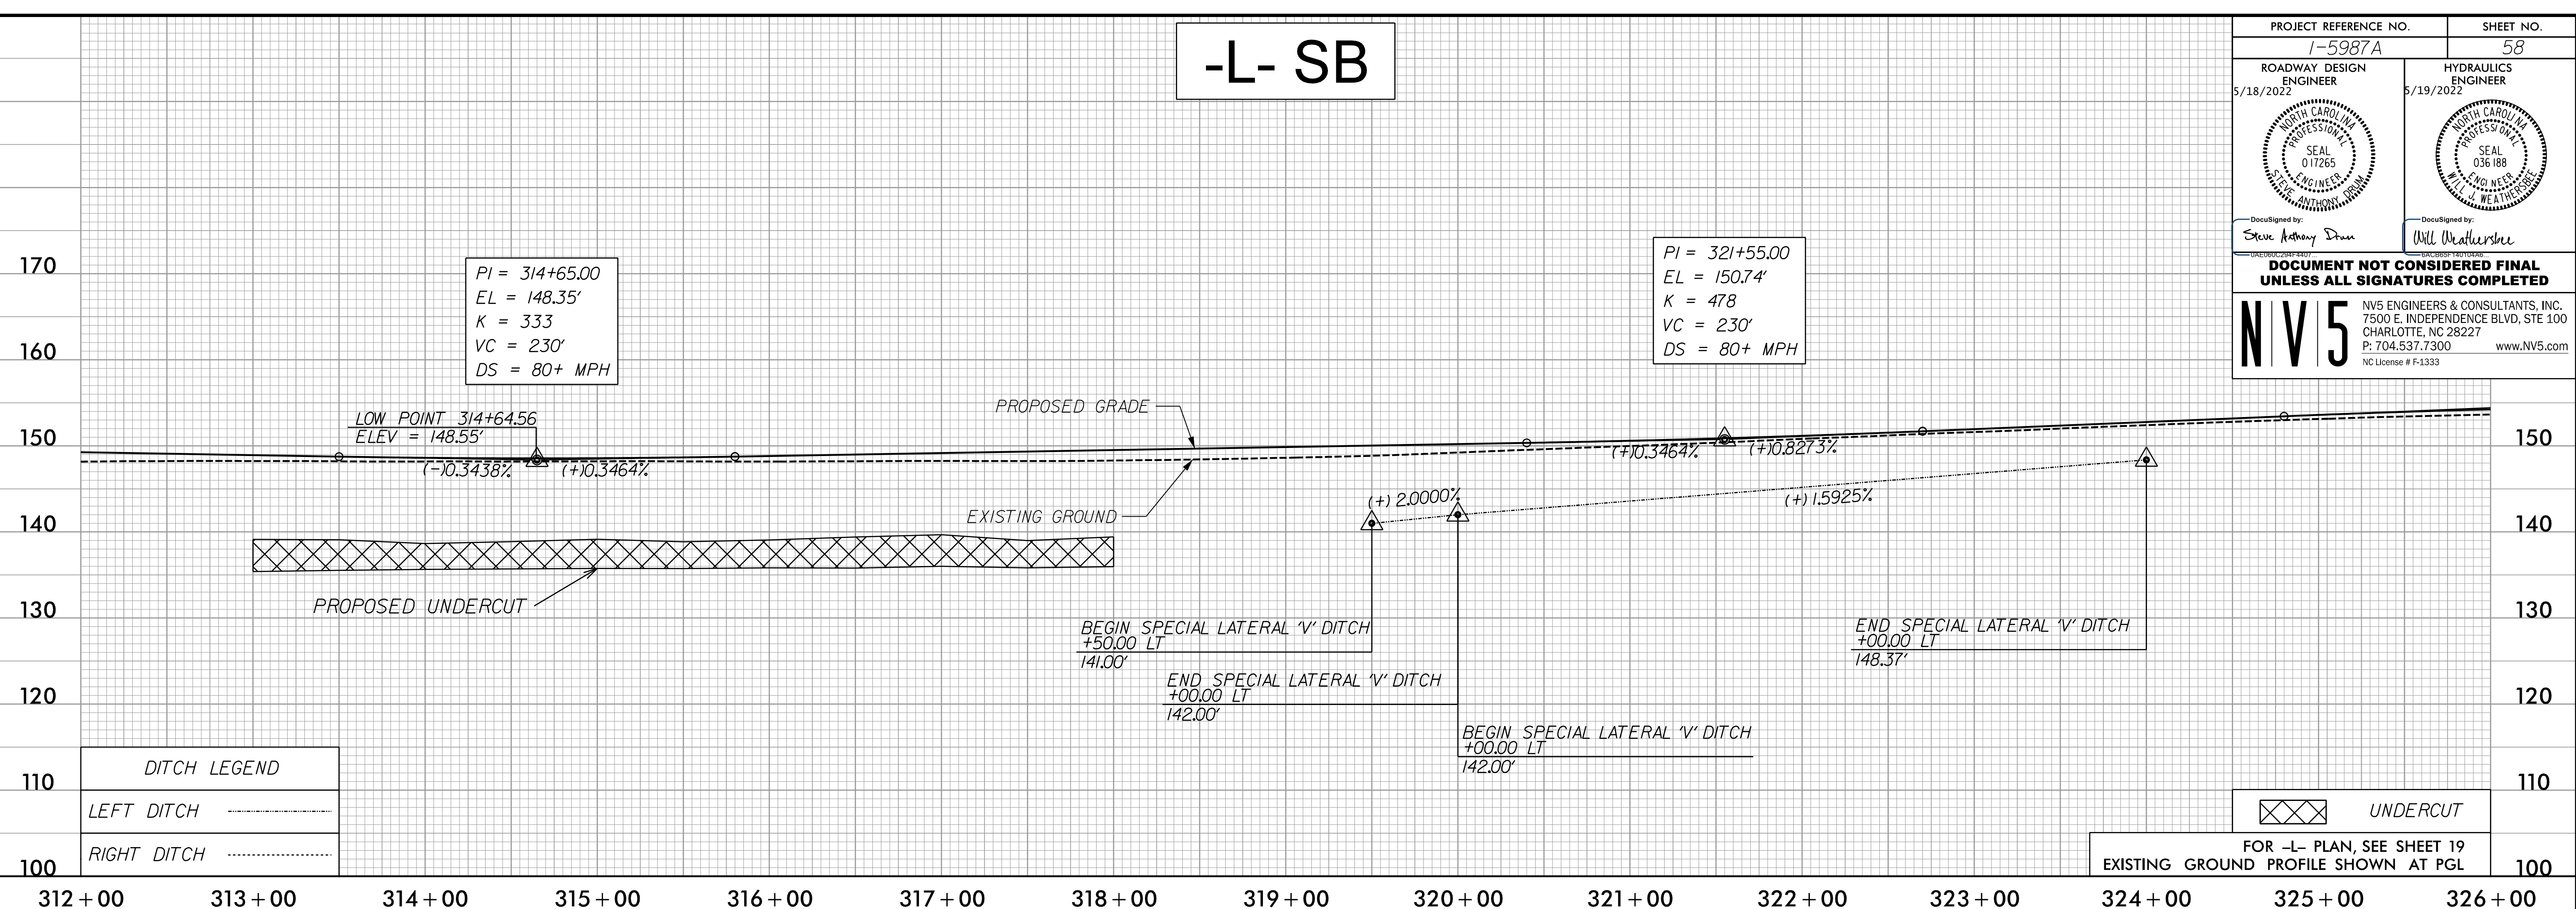

# -L- NB

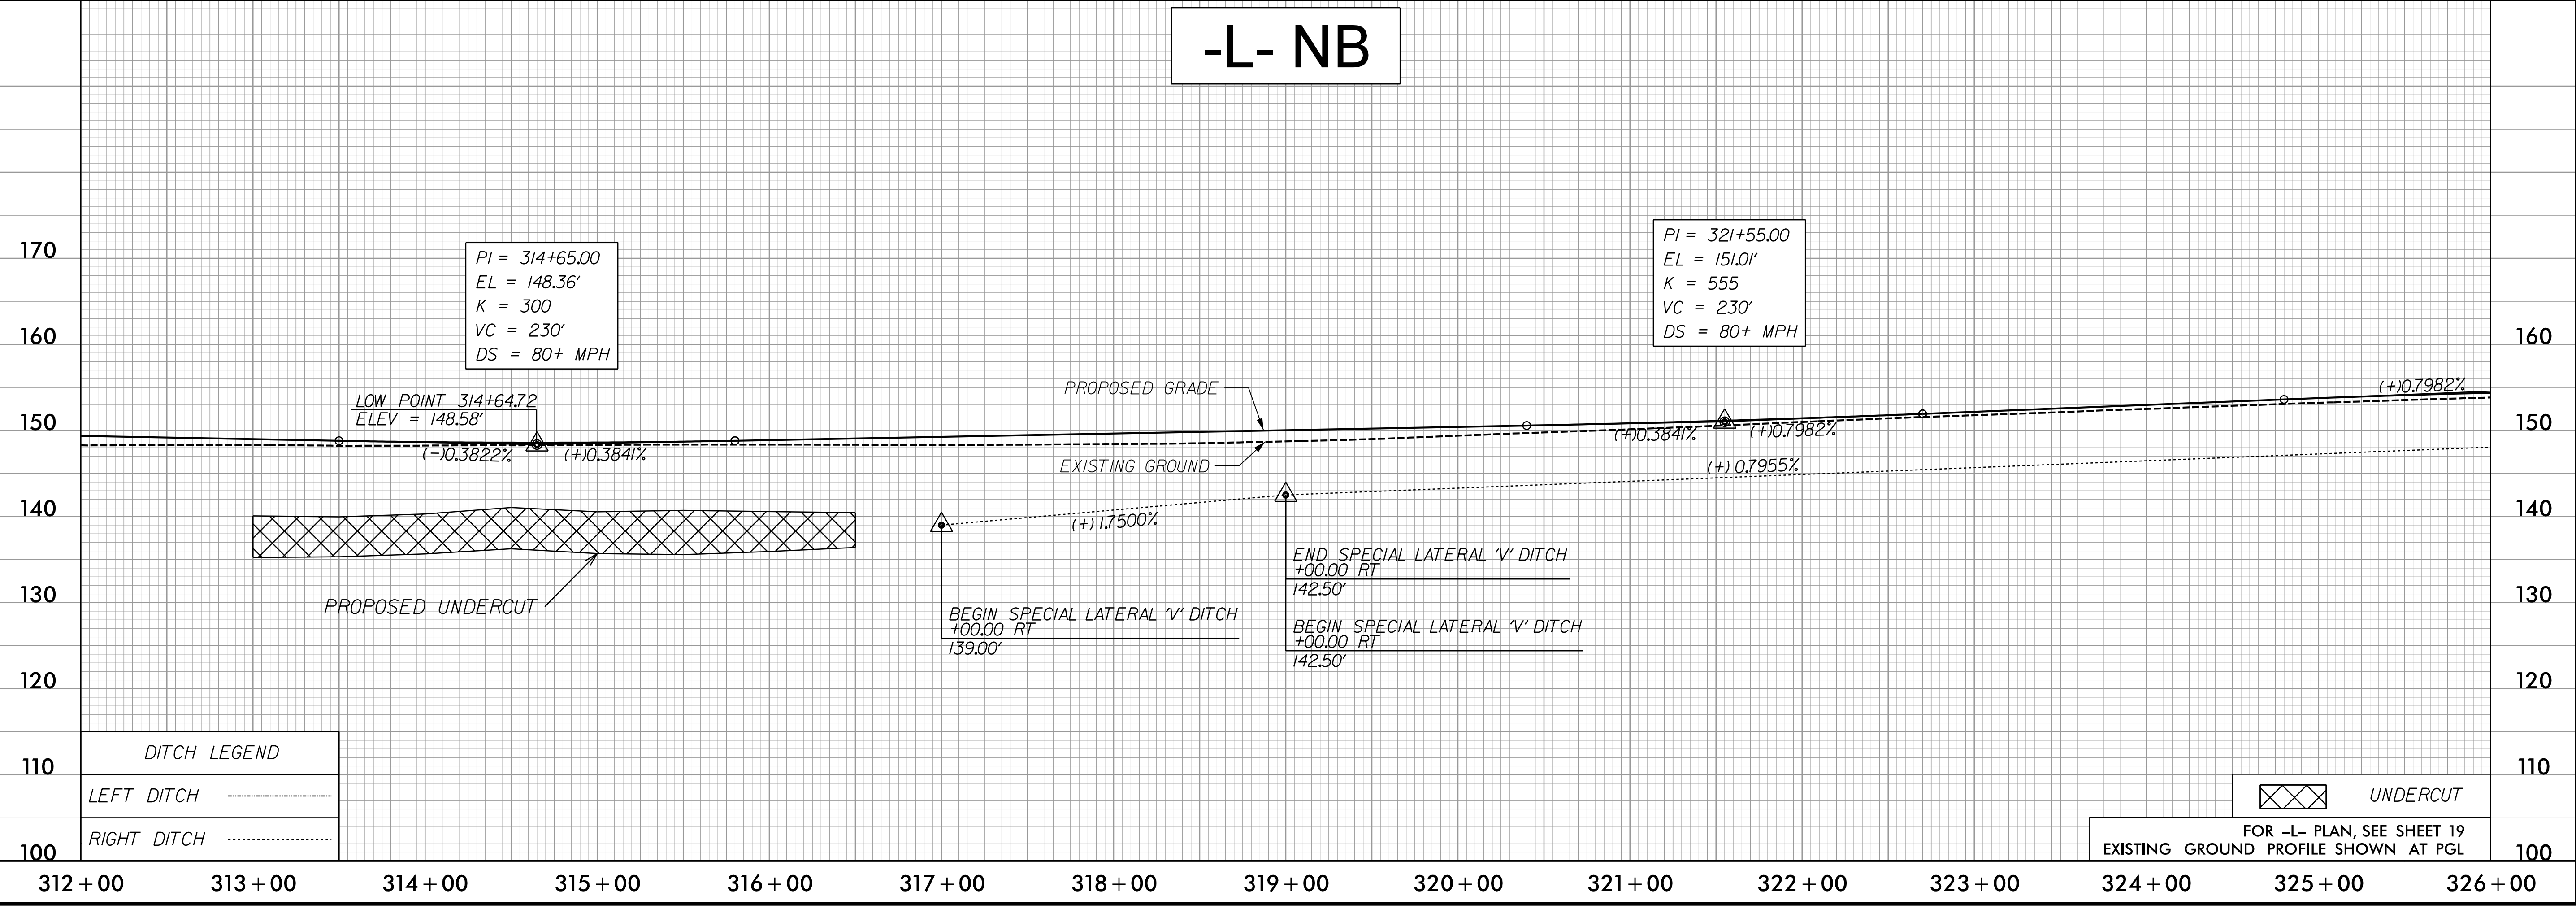

7/19/2022  
C:\Users\David\Documents\Projects\15987A\_RDY\_PSH\_PFL\_58.dgn