
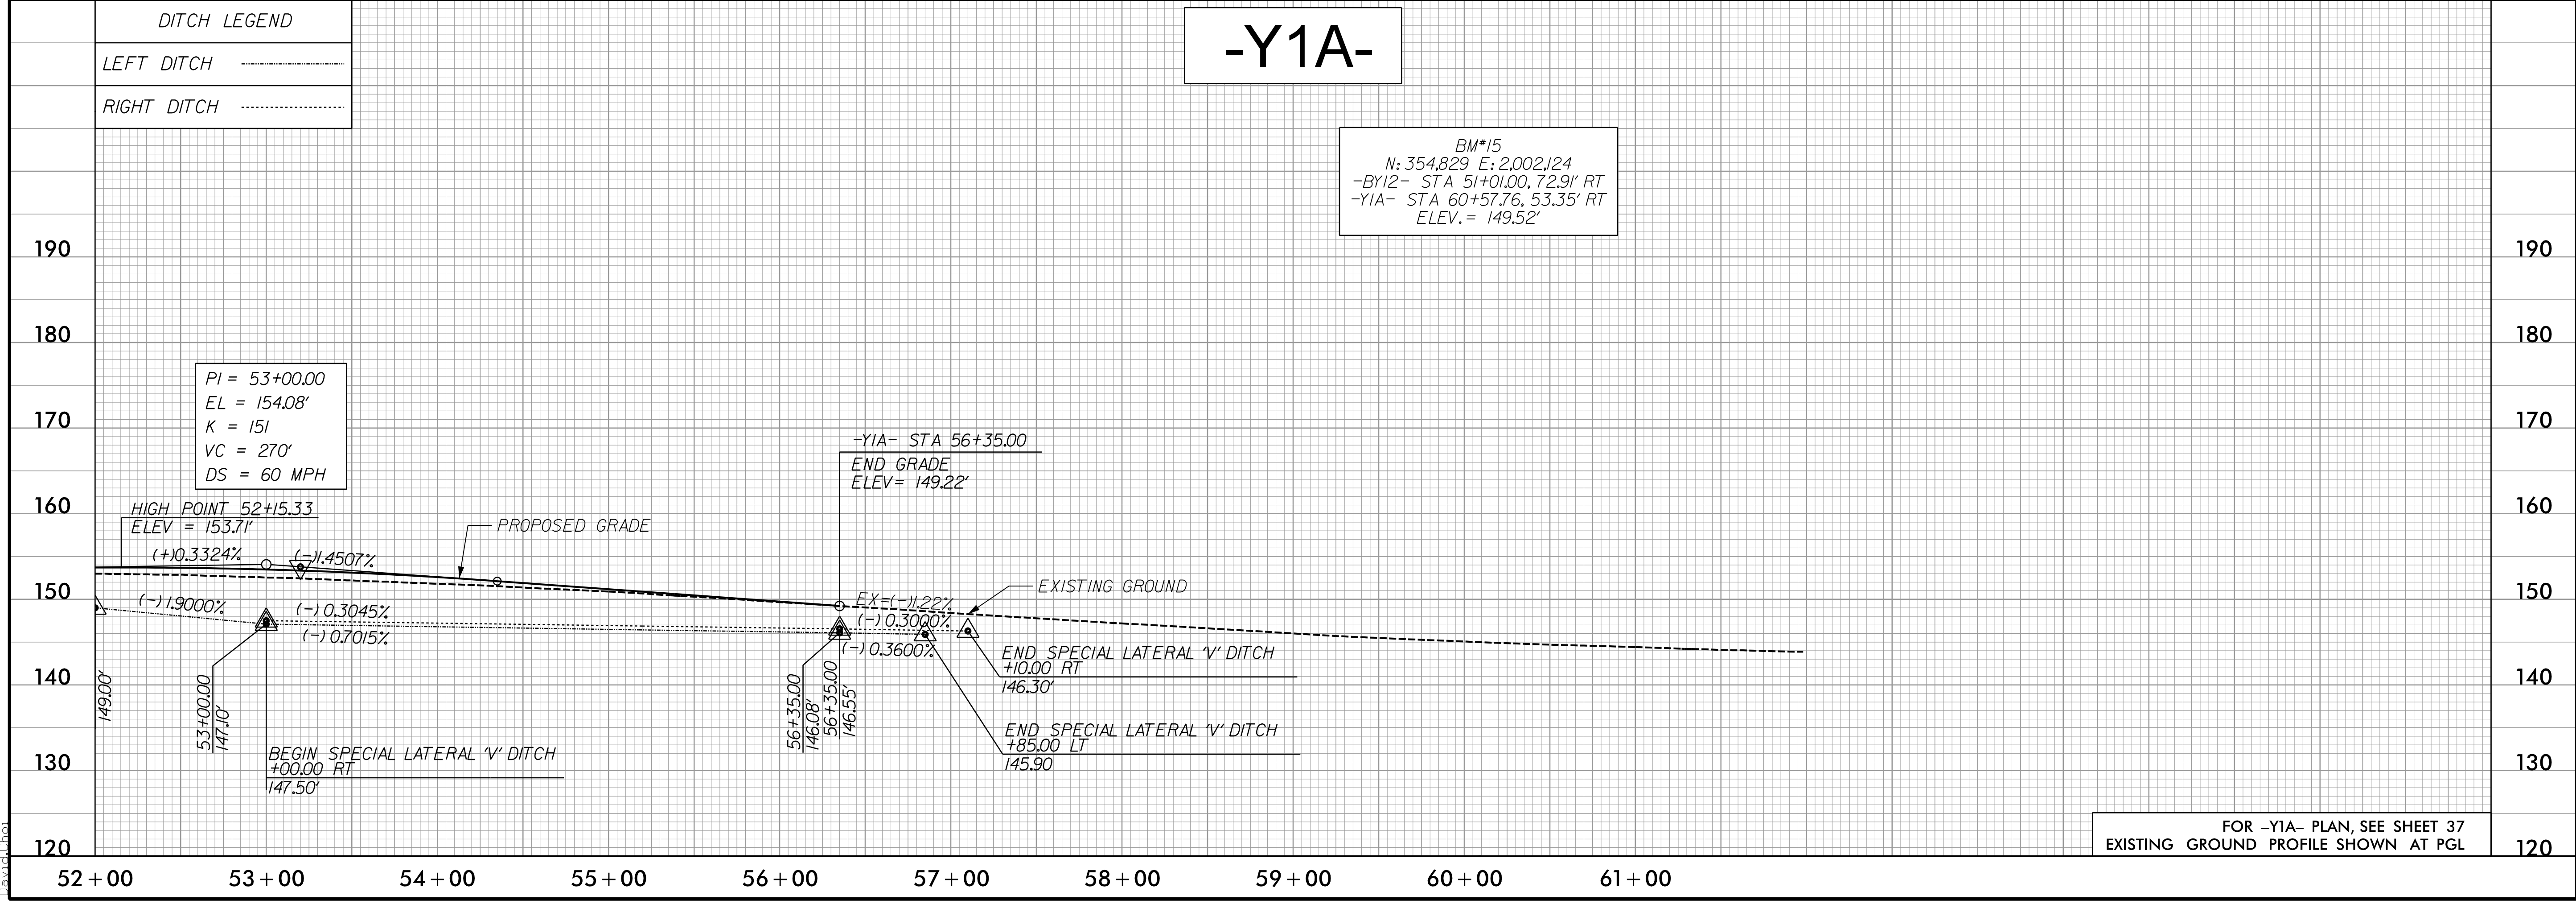


5/28/2022

PROJECT REFERENCE NO. I-5987A	SHEET NO. 75
ROADWAY DESIGN ENGINEER 5/18/2022 	HYDRAULICS ENGINEER 5/19/2022
DocuSigned by: Steve Anthony Duan Will Weatherman	
DOCUMENT NOT CONSIDERED FINAL UNLESS ALL SIGNATURES COMPLETED	
NV5 ENGINEERS & CONSULTANTS, INC. 7500 E. INDEPENDENCE BLVD, STE 100 CHARLOTTE, NC 28227 P: 704.537.7300 www.NV5.com NC License # F-1333	

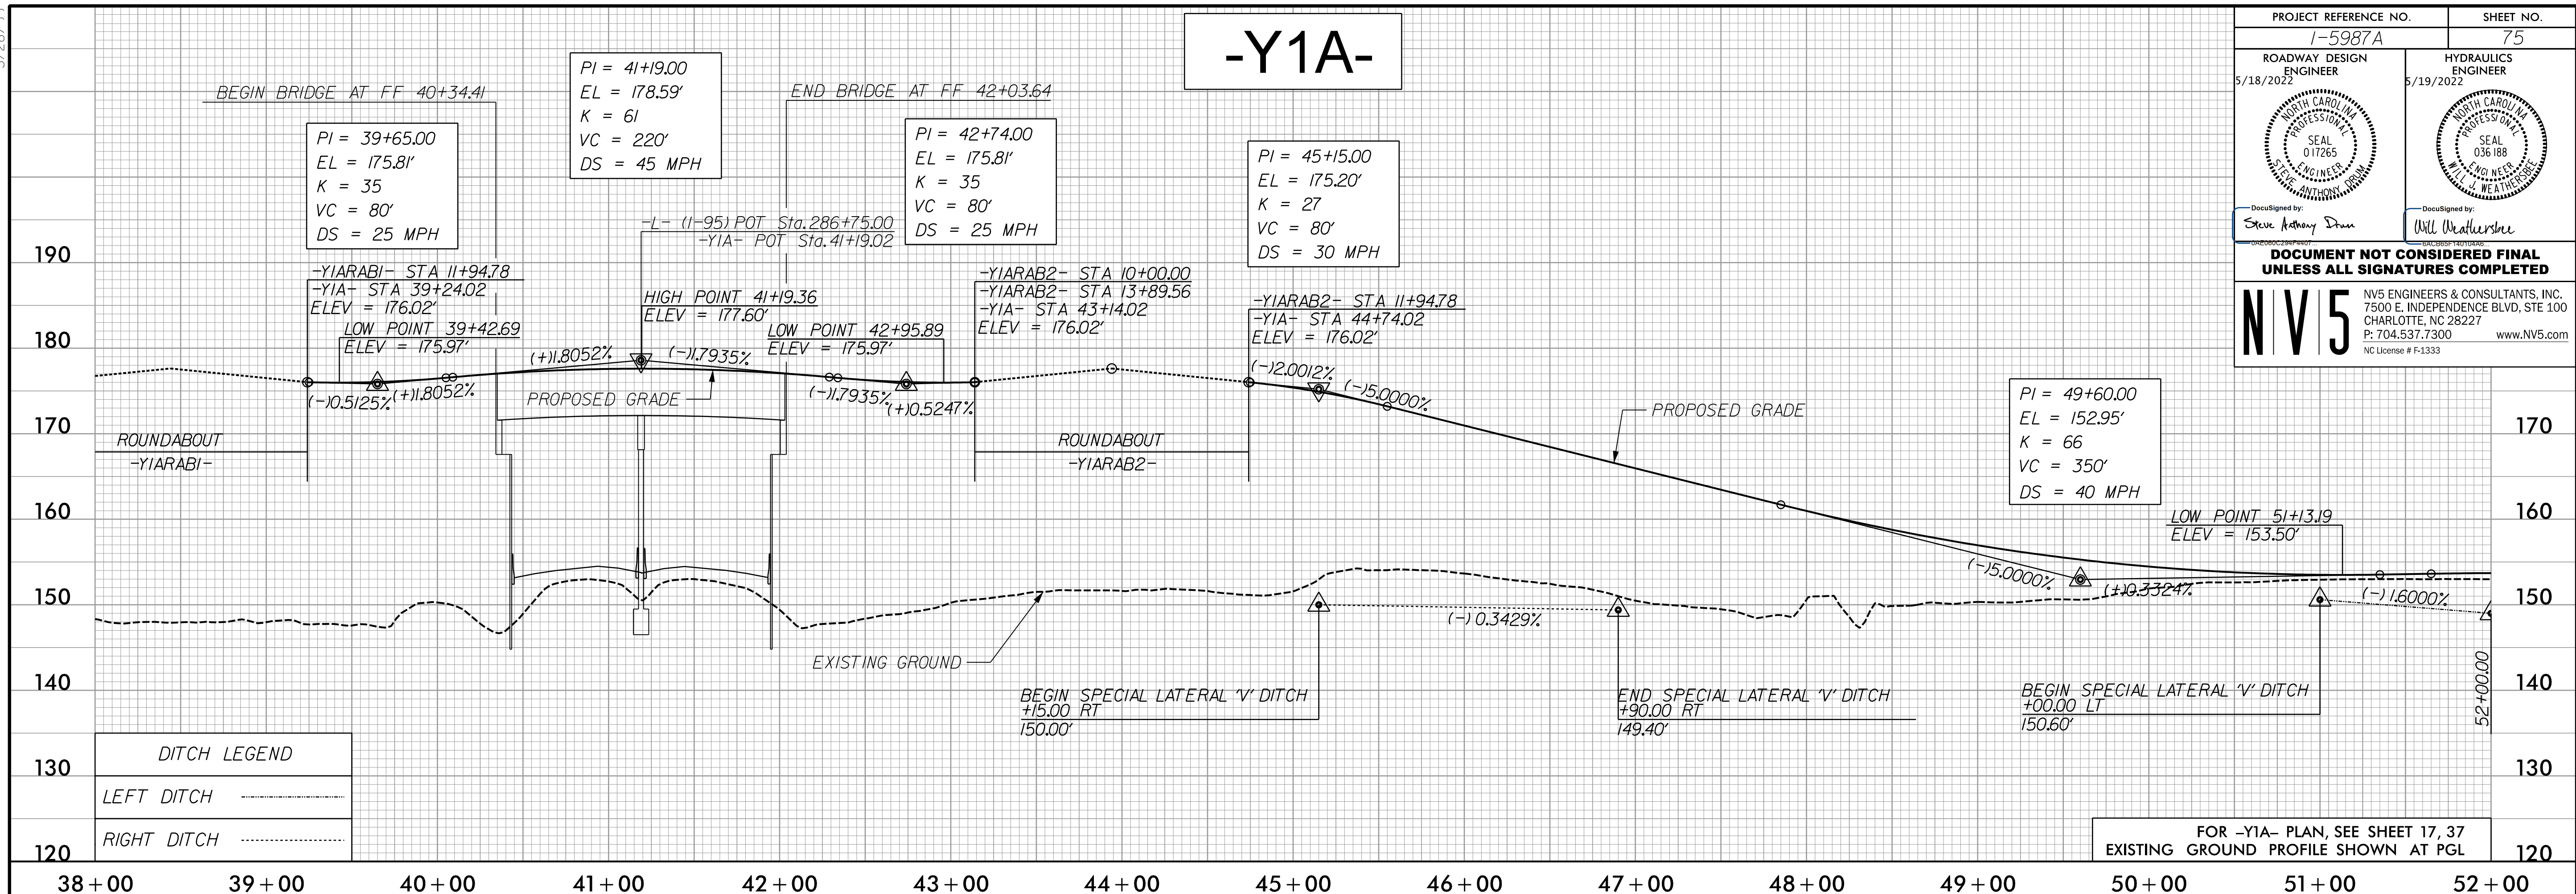

3/30/2022
 R:\Projects\15987A_RDY_PSH_PFL_75.dgn
 David Johnson