


5/28/22

DITCH LEGEND	
LEFT DITCH	-----
RIGHT DITCH	-----

# -SR2-

PROJECT REFERENCE NO. 1-5987A	SHEET NO. 77
ROADWAY DESIGN ENGINEER 5/18/2022	HYDRAULICS ENGINEER 5/19/2022
DocuSigned by: Steve Anthony Duan	DocuSigned by: Will Weatherstone
<b>DOCUMENT NOT CONSIDERED FINAL UNLESS ALL SIGNATURES COMPLETED</b>	
<b>NV5</b> NV5 ENGINEERS & CONSULTANTS, INC. 7500 E. INDEPENDENCE BLVD, STE 100 CHARLOTTE, NC 28227 P: 704.537.7300 www.NV5.com NC License # F-1333	

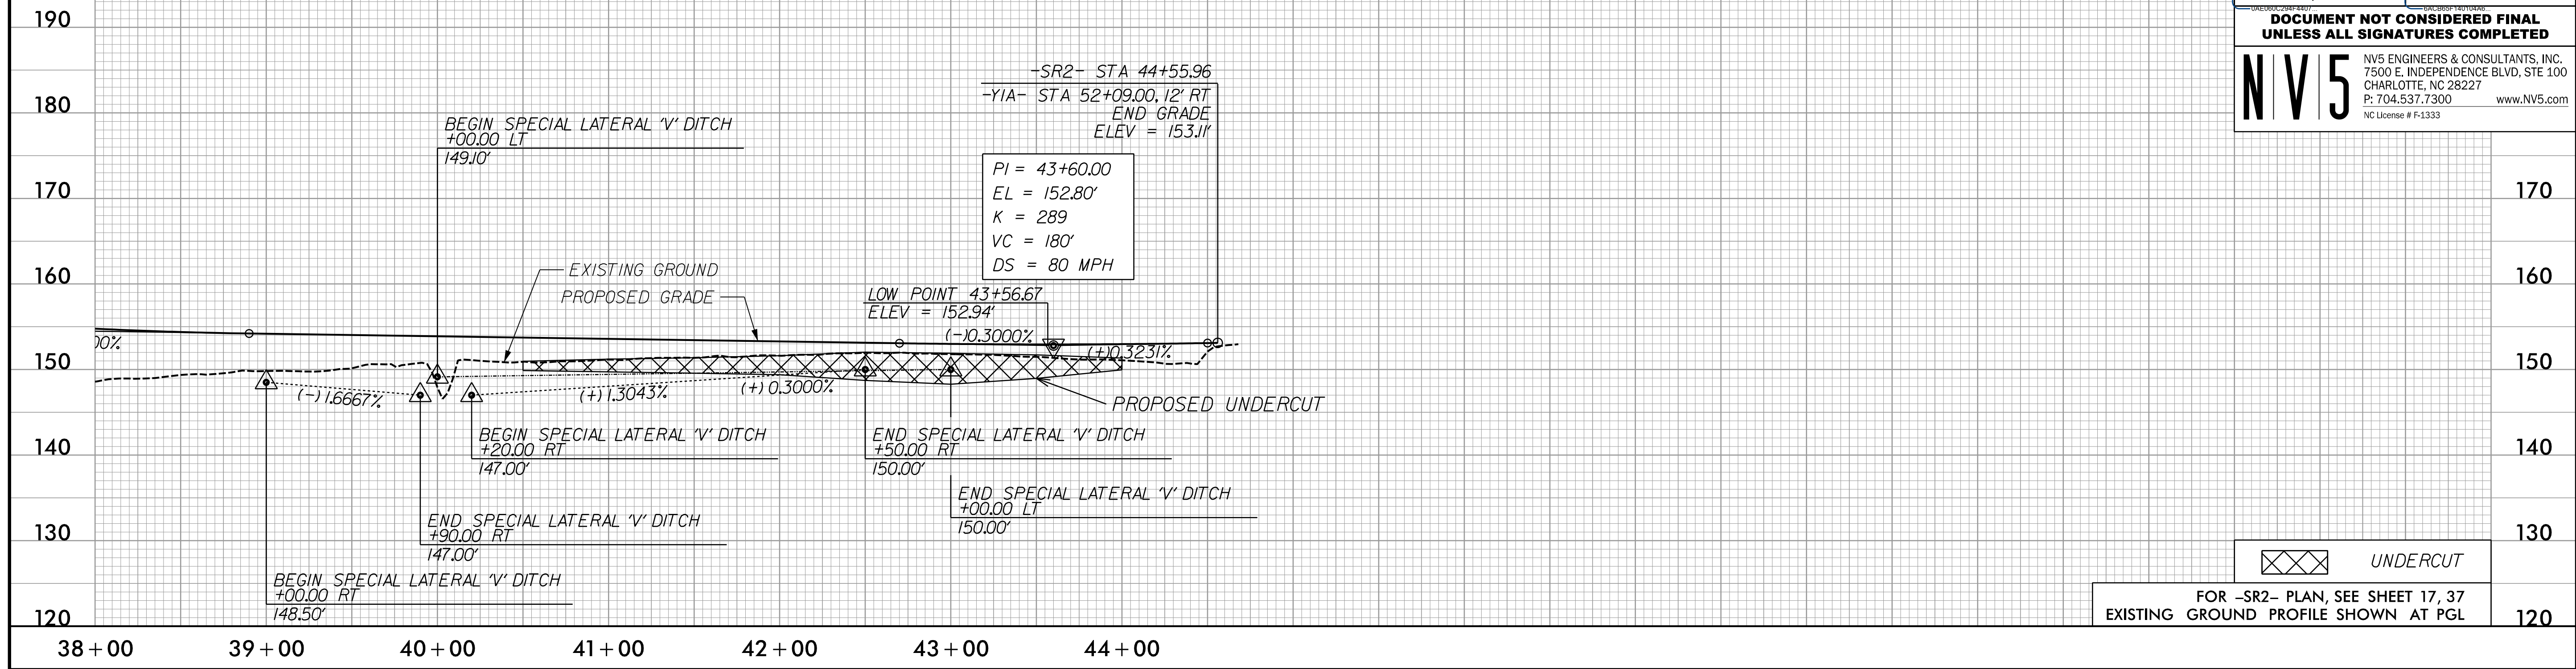

UNDERCUT

FOR -SR2- PLAN, SEE SHEET 17, 37  
EXISTING GROUND PROFILE SHOWN AT PGL

3/30/2022  
P:\Projects\15987A\_RDY\_PSH\_PFL\_77.dgn  
David