



5/28/22

# -SR6-

PROJECT REFERENCE NO. 1-5987A	SHEET NO. 78
ROADWAY DESIGN ENGINEER 5/18/2022	HYDRAULICS ENGINEER 5/19/2022
DocuSigned by: Steve Anthony Duan	DocuSigned by: Will Weatherstone
<b>DOCUMENT NOT CONSIDERED FINAL UNLESS ALL SIGNATURES COMPLETED</b>	
NV5 ENGINEERS & CONSULTANTS, INC. 7500 E. INDEPENDENCE BLVD, STE 100 CHARLOTTE, NC 28227 P: 704.537.7300 www.NV5.com NC License # F-1333	

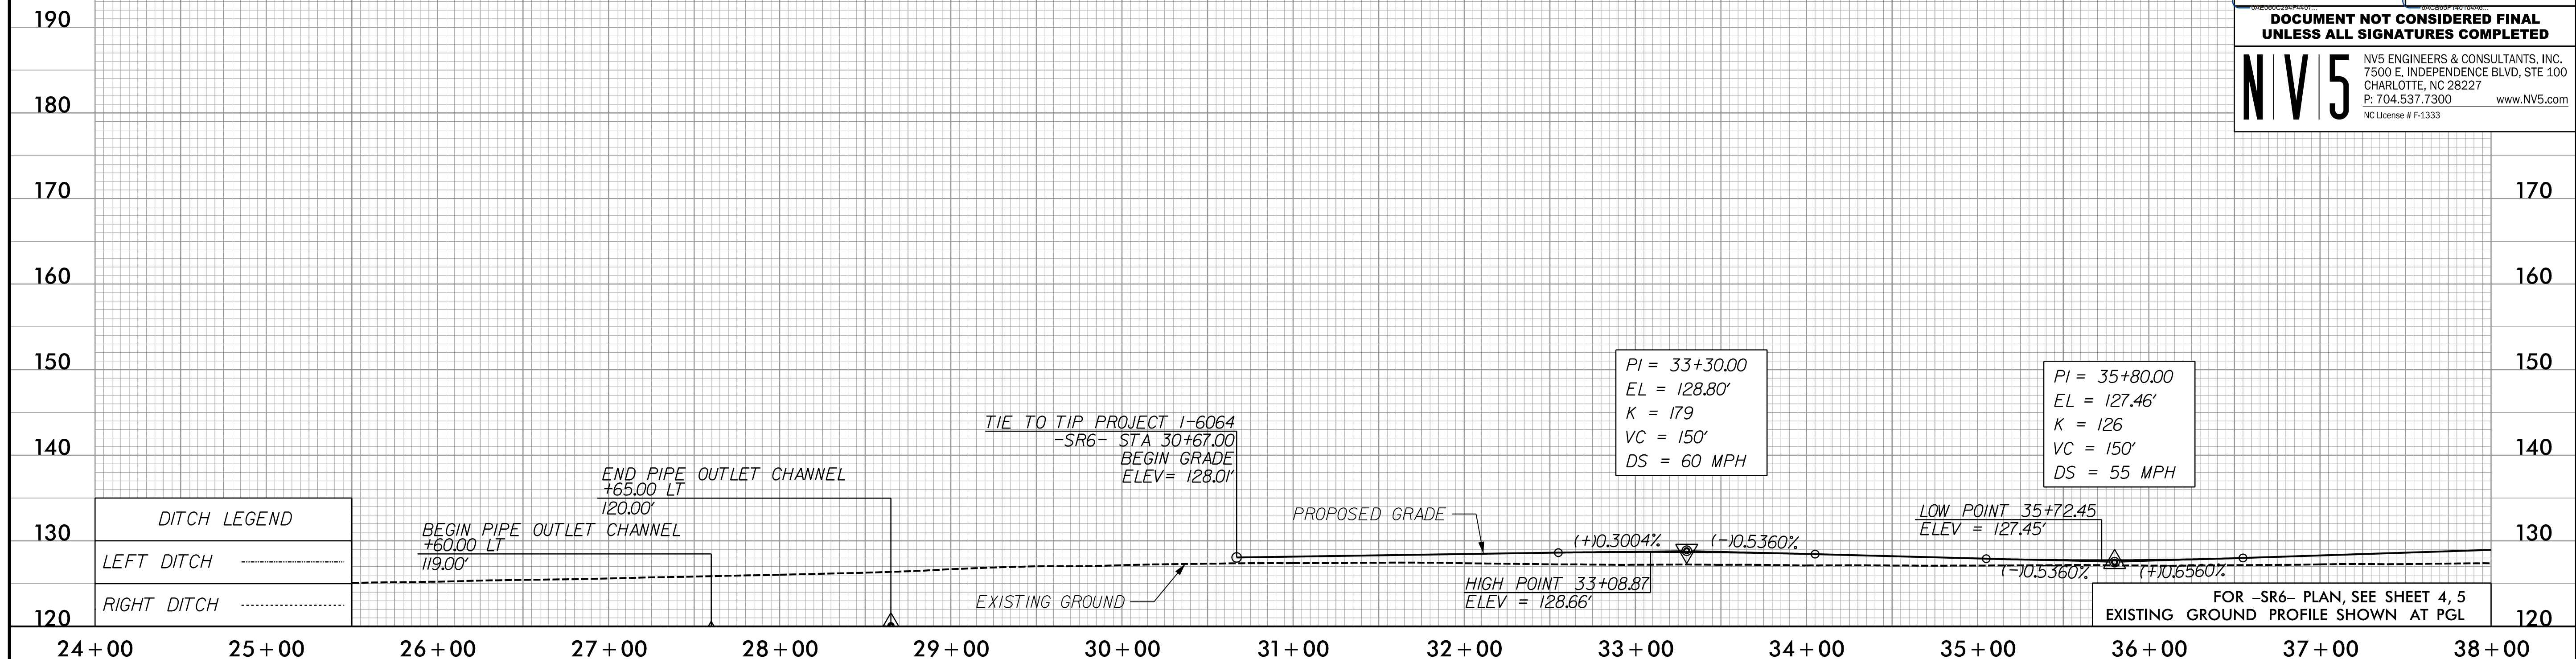

# -SR6-

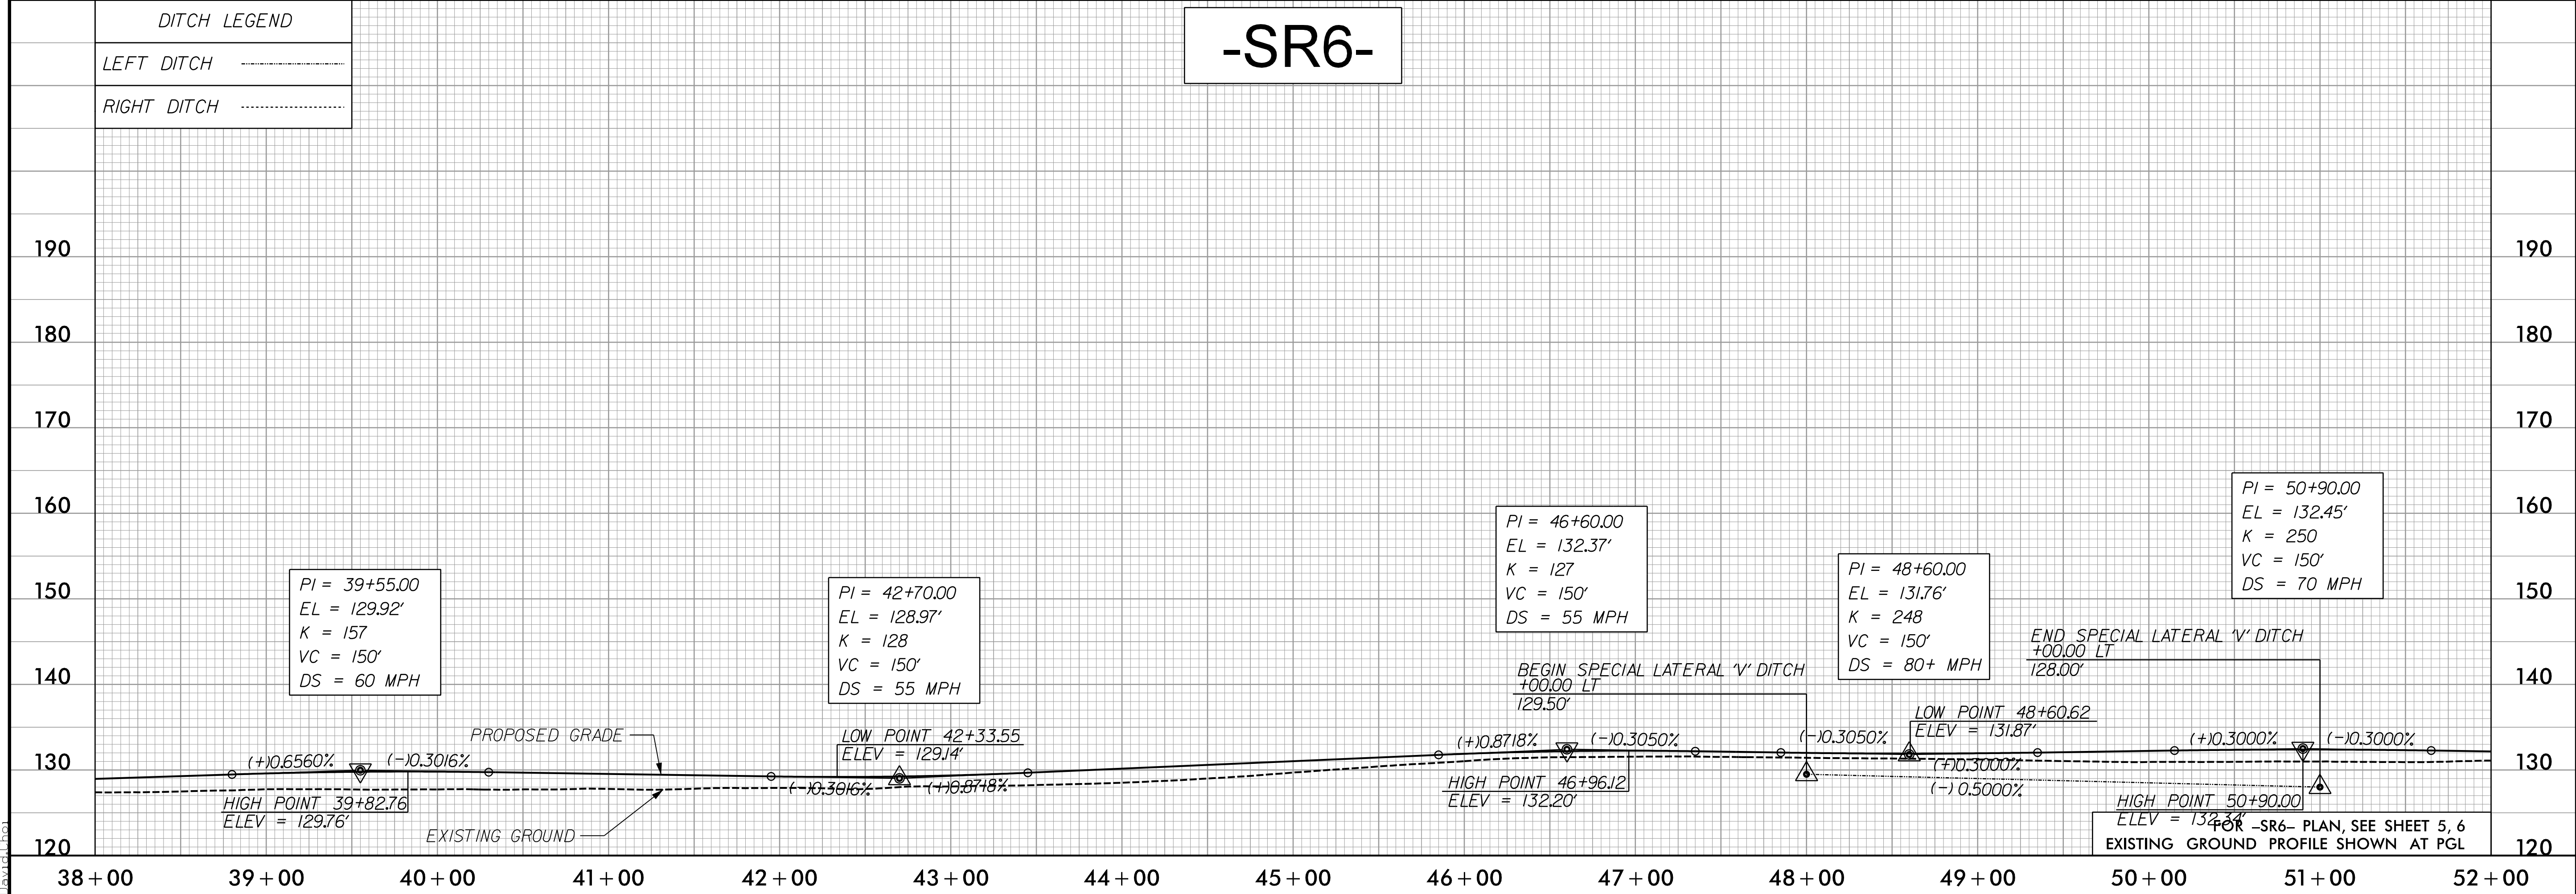

5/18/2022  
1:10:00 PM  
N:\Projects\15987A\_PSH\_PFL\_78.dgn  
David Johnson