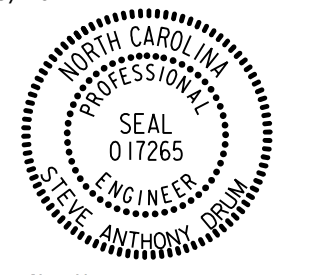

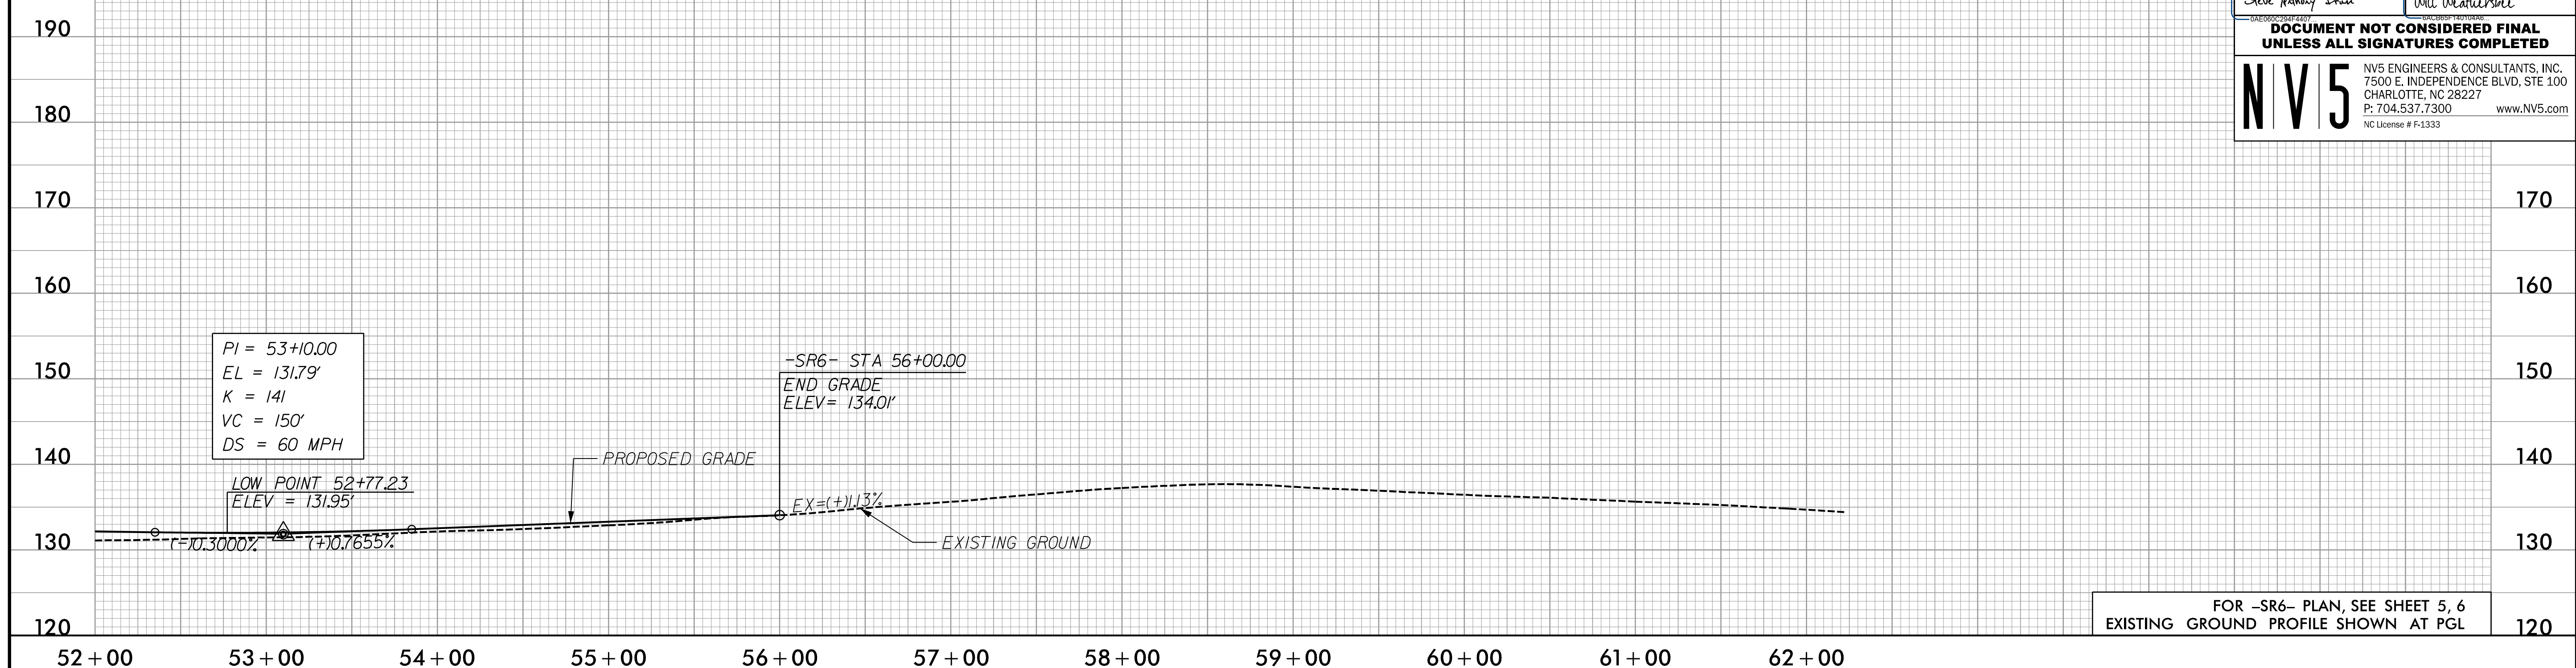


5/28/22

DITCH LEGEND	
LEFT DITCH	-----
RIGHT DITCH	-----

-SR6-

PROJECT REFERENCE NO. 1-5987A	SHEET NO. 79
ROADWAY DESIGN ENGINEER 5/18/2022 	HYDRAULICS ENGINEER 5/19/2022 
DocuSigned by: Steve Anthony Dean	DocuSigned by: Will Weatherman
DOCUMENT NOT CONSIDERED FINAL UNLESS ALL SIGNATURES COMPLETED	
NV5 NV5 ENGINEERS & CONSULTANTS, INC. 7500 E. INDEPENDENCE BLVD, STE 100 CHARLOTTE, NC 28227 P: 704.537.7300 www.NV5.com NC License # F-1333	



FOR -SR6- PLAN, SEE SHEET 5, 6
EXISTING GROUND PROFILE SHOWN AT PGL

3/30/2022
David
C:\Users\David\Documents\Projects\15987A_RDY_PSH_PFL_79.dgn