


5/28/2022

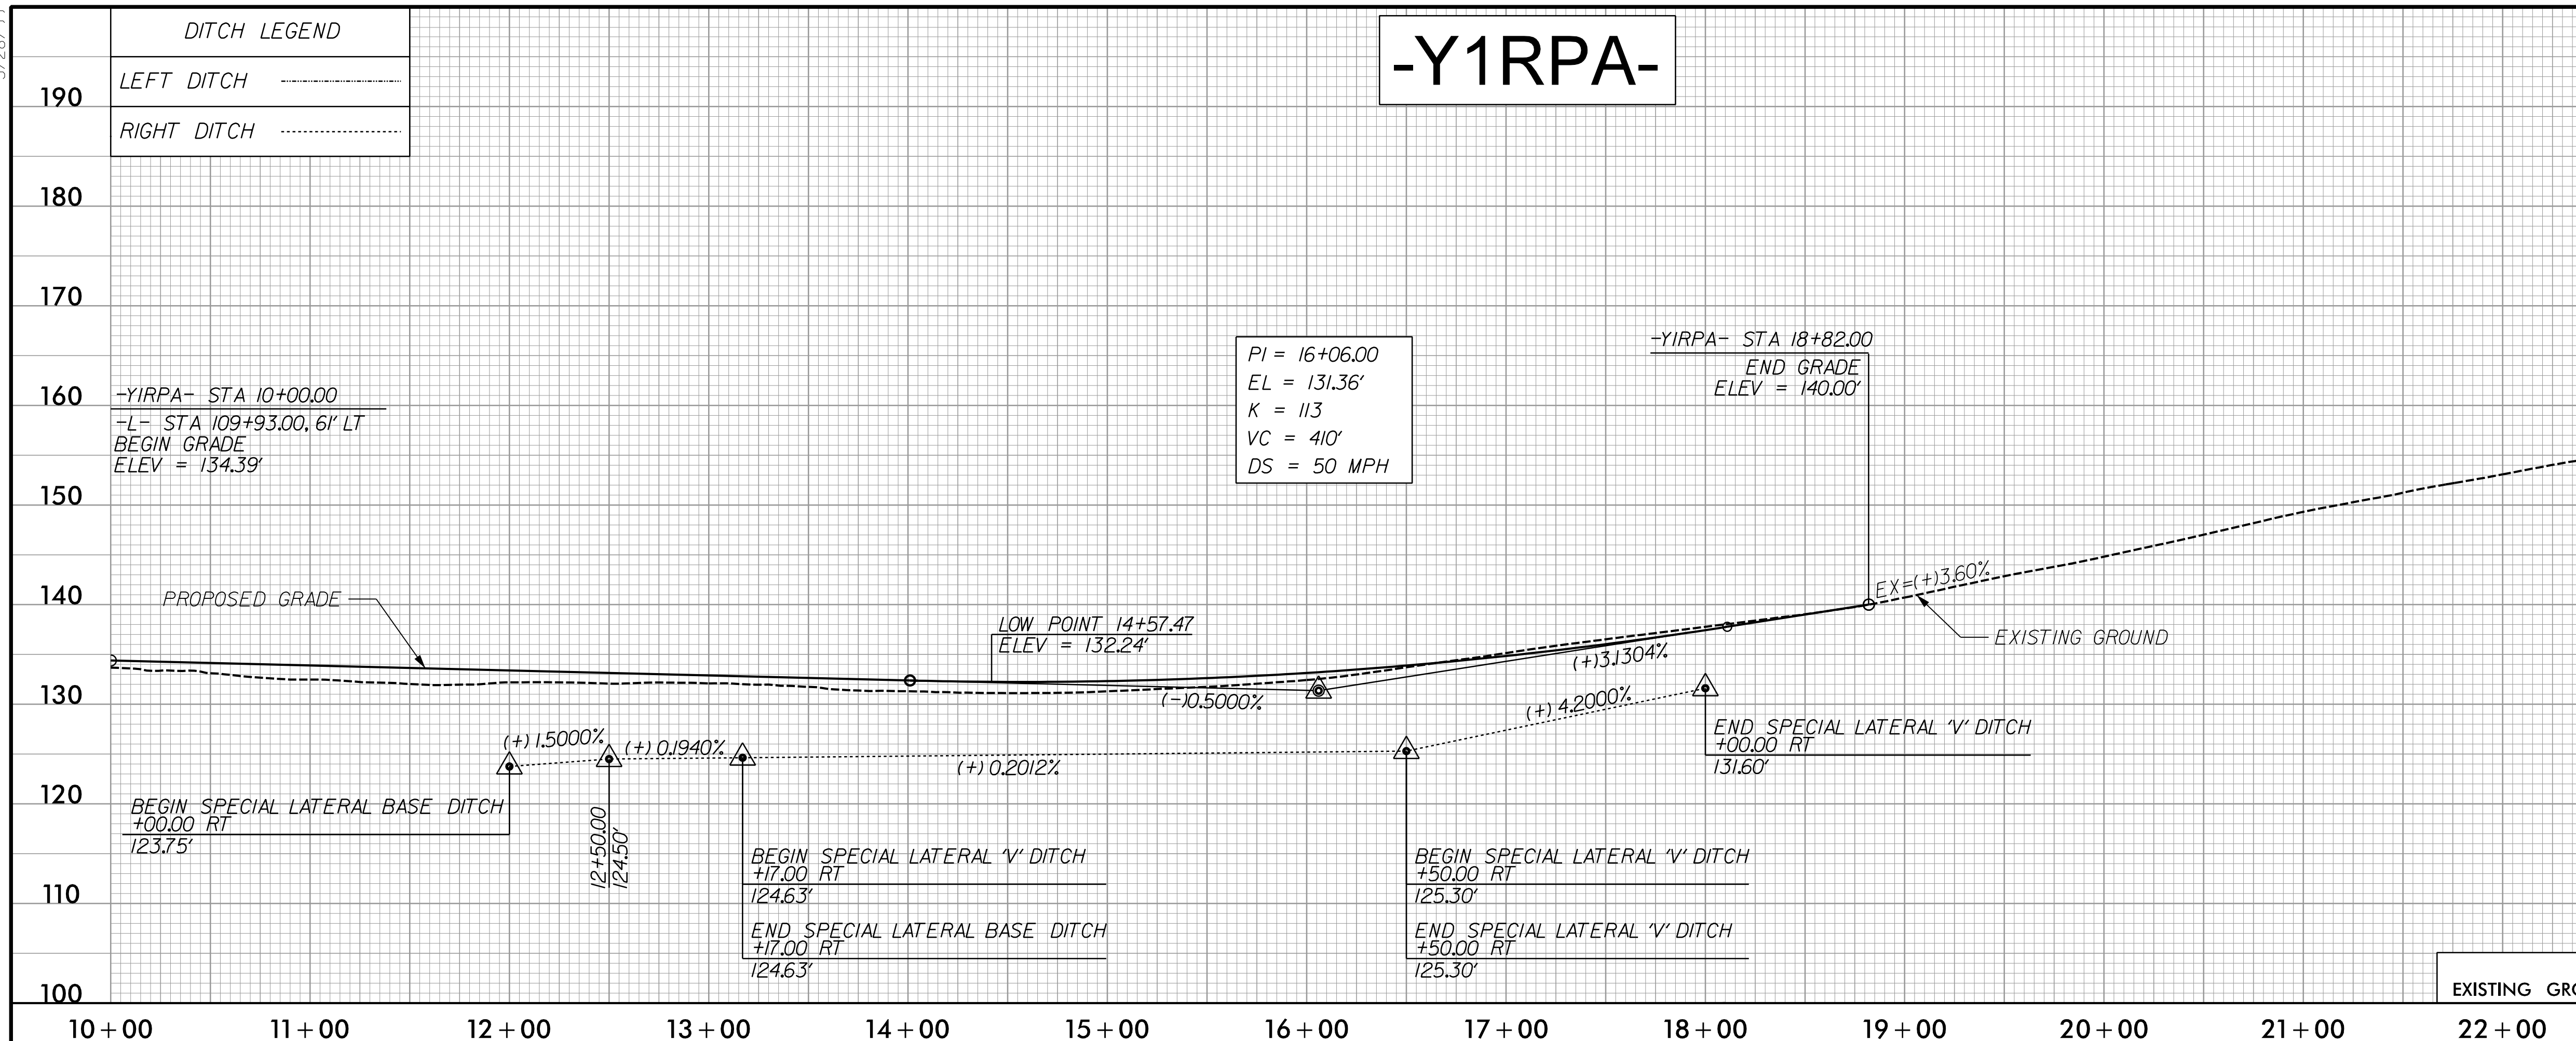

PROJECT REFERENCE NO. 1-5987A SHEET NO. 80

ROADWAY DESIGN ENGINEER 5/18/2022

HYDRAULICS ENGINEER 5/19/2022


DocuSigned by: Steve Anthony Dean

DocuSigned by: Will Matthews

DOCUMENT NOT CONSIDERED FINAL UNLESS ALL SIGNATURES COMPLETED

NV5 NV5 ENGINEERS & CONSULTANTS, INC.
7500 E. INDEPENDENCE BLVD, STE 100
CHARLOTTE, NC 28227
P: 704.537.7300 www.NV5.com
NC License # F-1333

5/19/2022
C:\Users\David\OneDrive\Documents\15987A_RDY_PSH_PFL_80.dgn

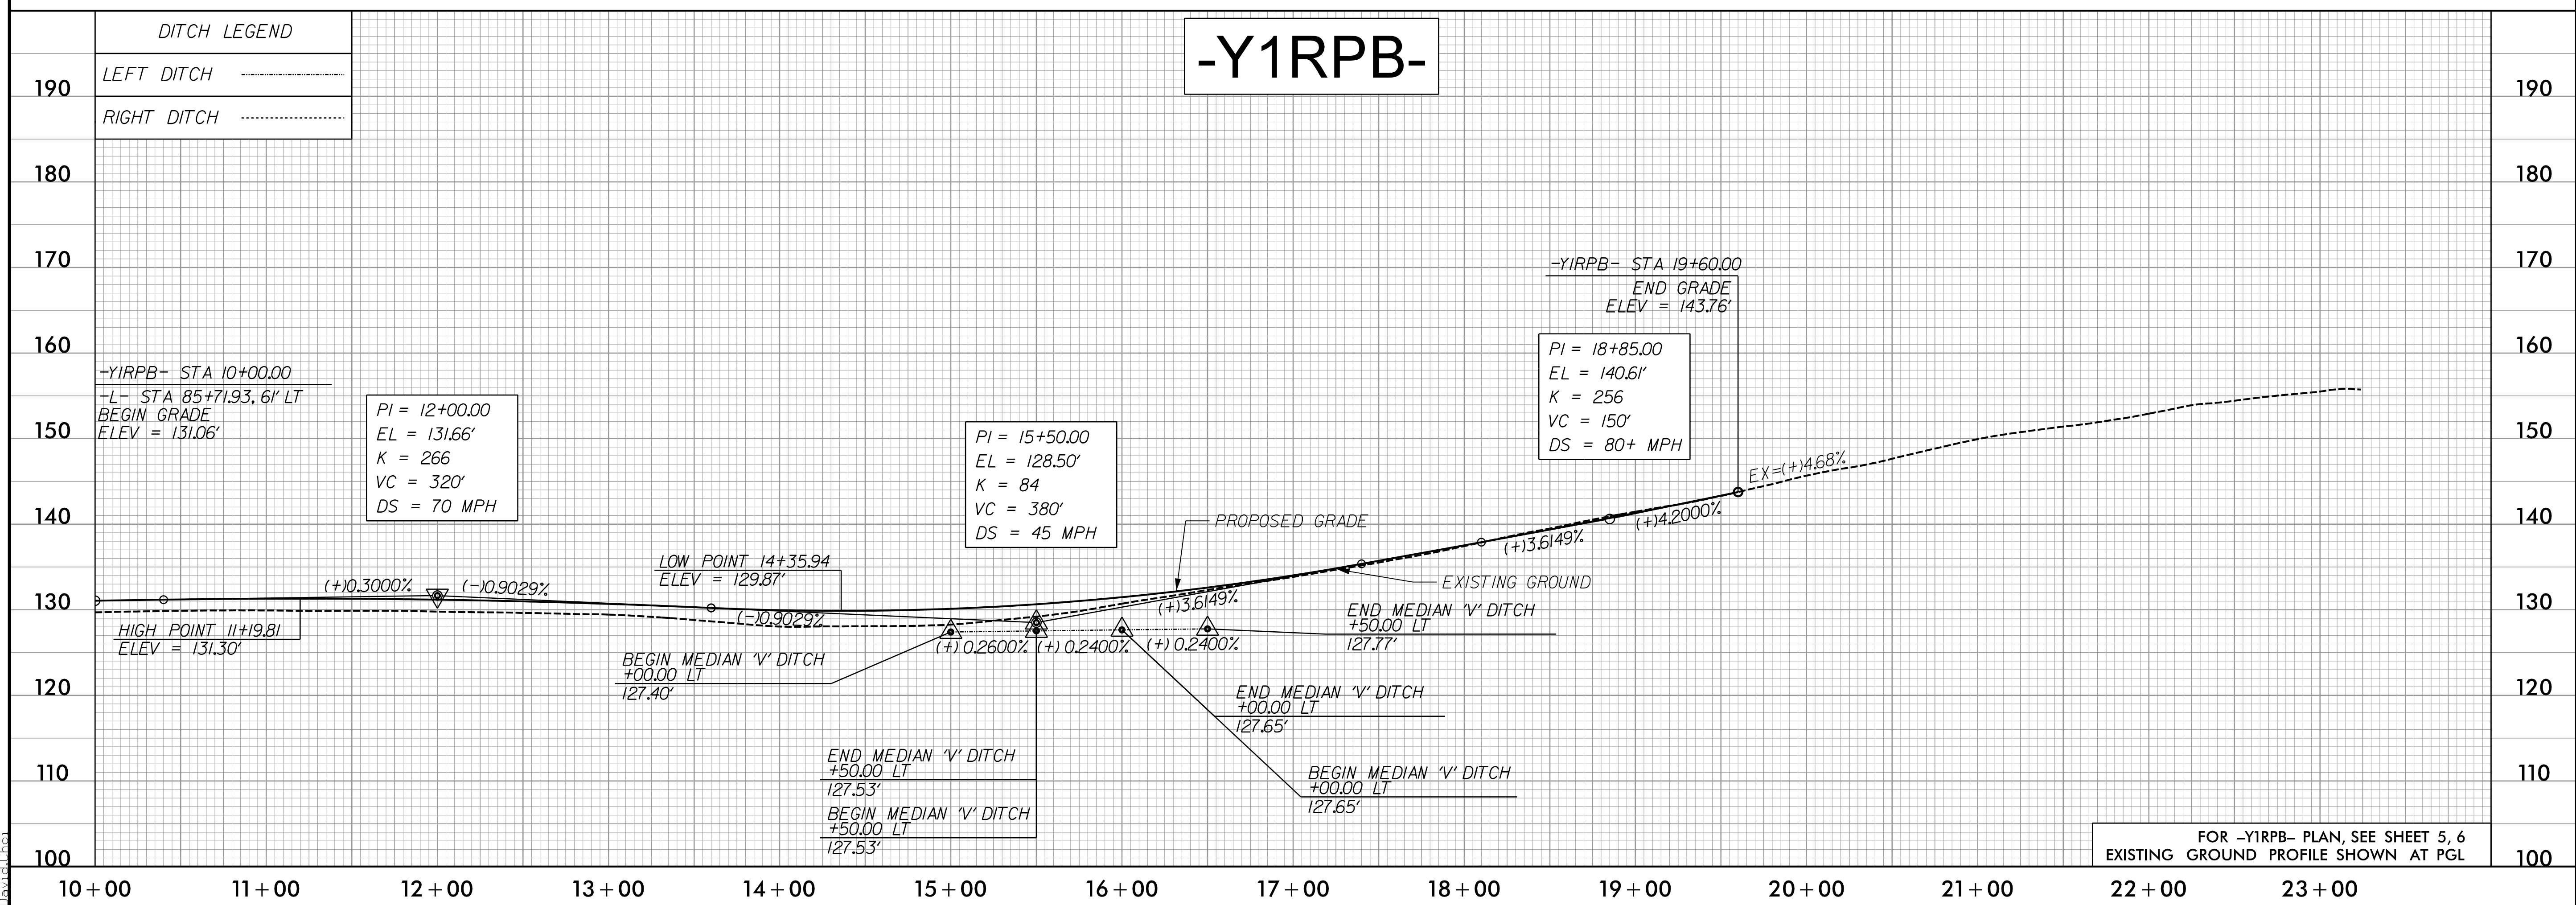

FOR -Y1RPB- PLAN, SEE SHEET 5, 6
EXISTING GROUND PROFILE SHOWN AT PGL