


5/28/2022


-Y1ARAB1-

PROJECT REFERENCE NO. 1-5987A	SHEET NO. 88
ROADWAY DESIGN ENGINEER 5/18/2022	HYDRAULICS ENGINEER 5/19/2022
DocuSigned by: Steve Anthony Dean	DocuSigned by: Will Weatherman
DOCUMENT NOT CONSIDERED FINAL UNLESS ALL SIGNATURES COMPLETED	
NV5 NV5 ENGINEERS & CONSULTANTS, INC. 7500 E. INDEPENDENCE BLVD, STE 100 CHARLOTTE, NC 28227 P: 704.537.7300 www.NV5.com NC License # F-1333	

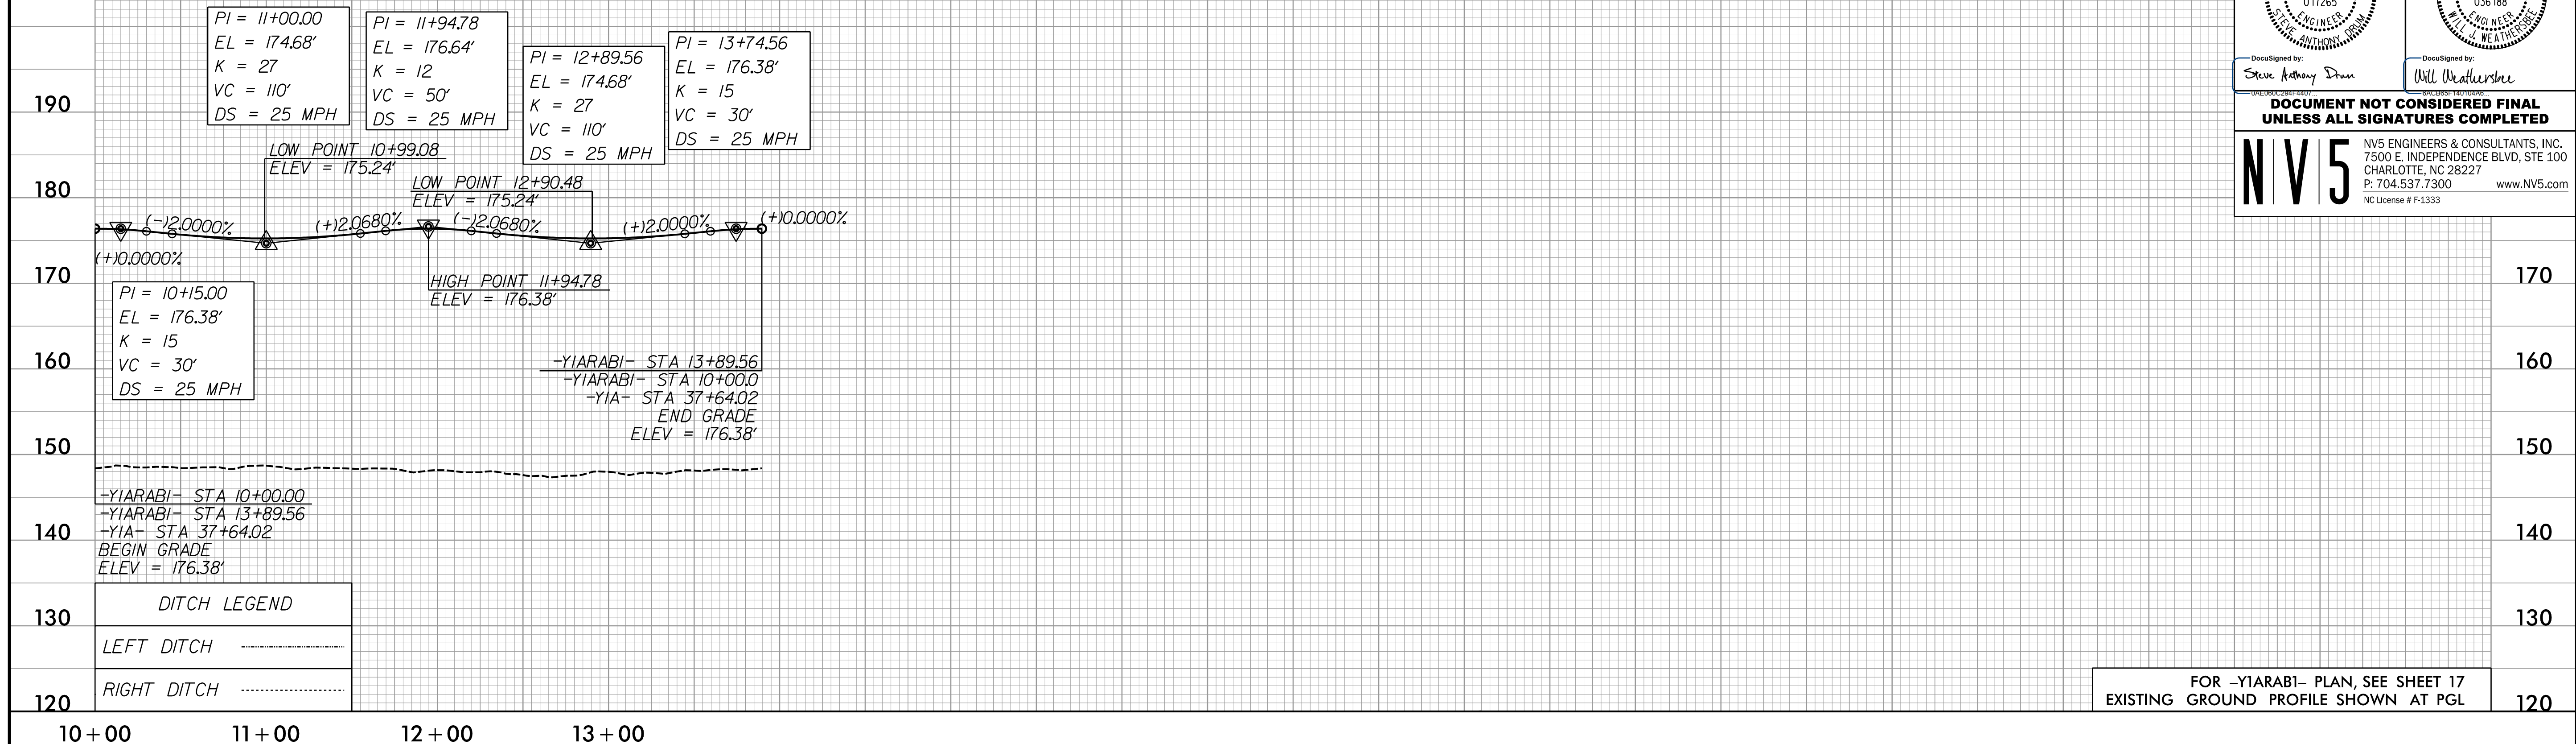

FOR -Y1ARAB1- PLAN, SEE SHEET 17
EXISTING GROUND PROFILE SHOWN AT PGL

-Y1ARAB2-

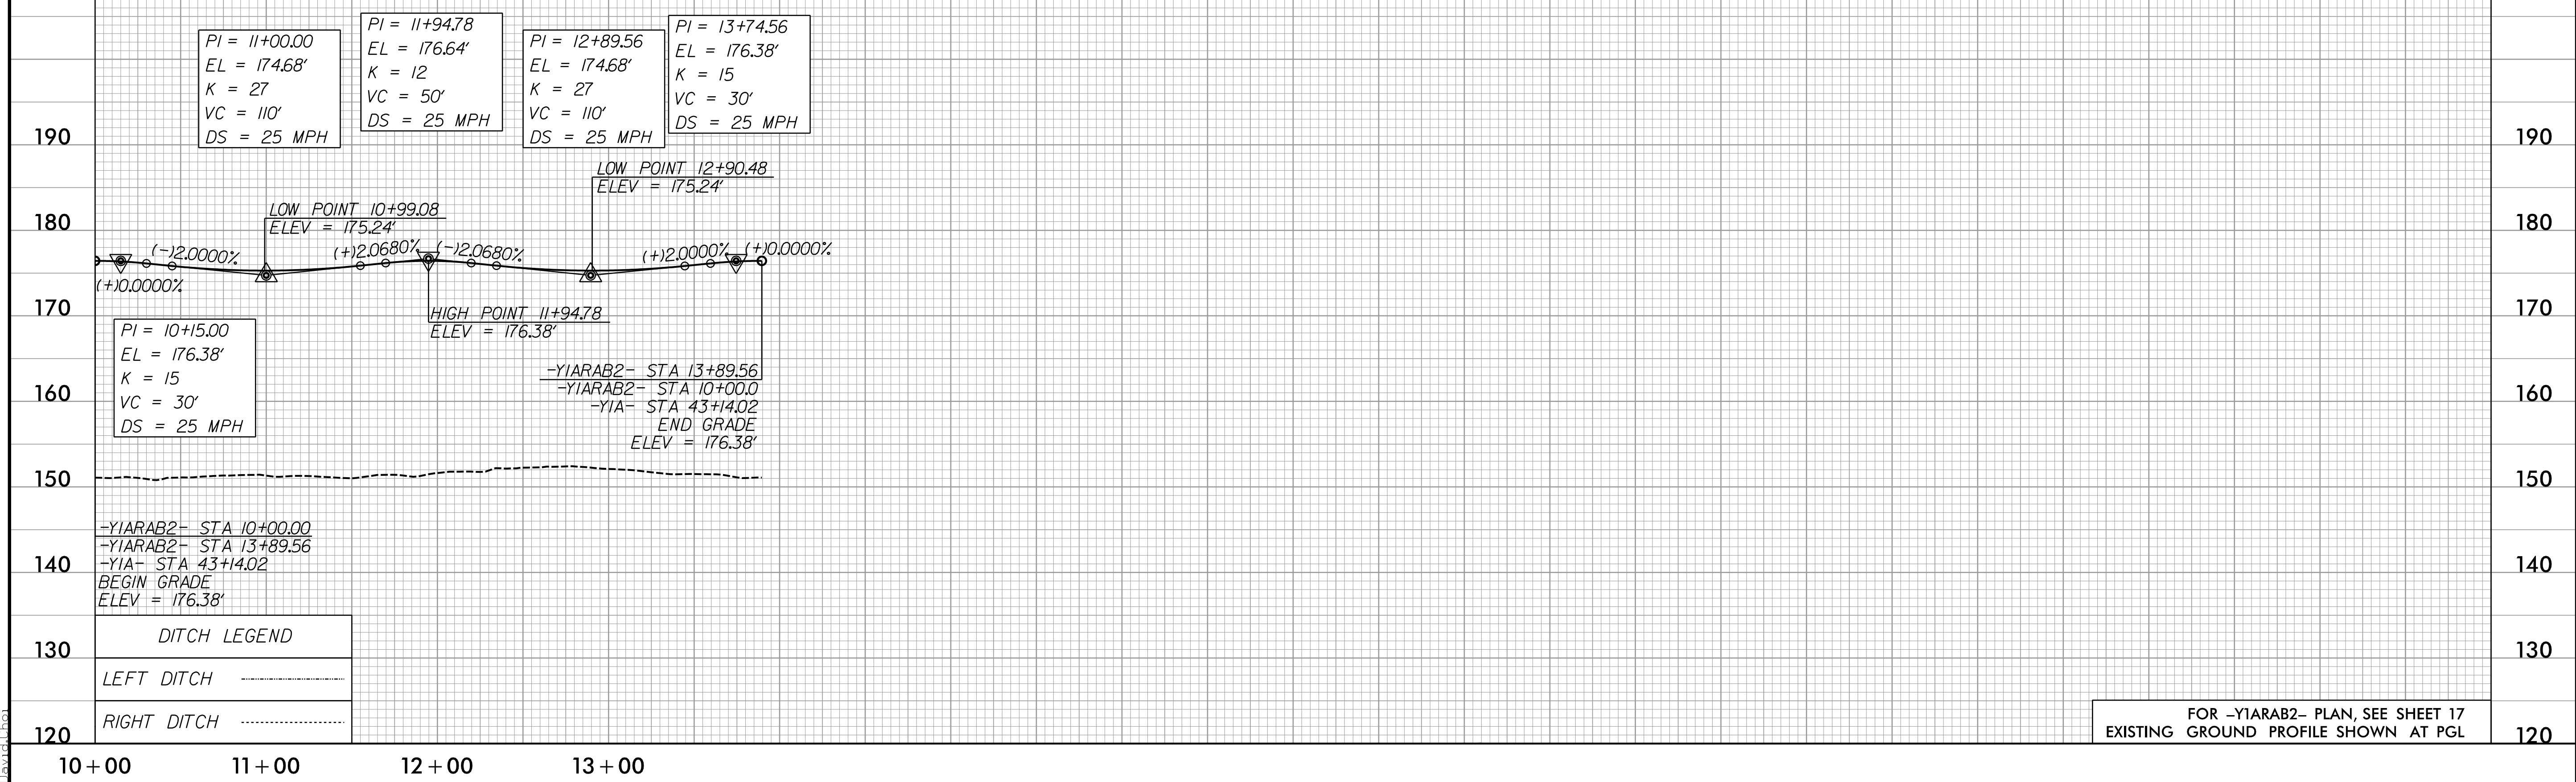

FOR -Y1ARAB2- PLAN, SEE SHEET 17
EXISTING GROUND PROFILE SHOWN AT PGL

3/10/2022
P:\Projects\15987A_PSH_PFL_88.dgn
David J. Dean