


5/28/22

# -DR4-

PROJECT REFERENCE NO. 1-5987A	SHEET NO. 92
ROADWAY DESIGN ENGINEER 5/18/2022	HYDRAULICS ENGINEER 5/19/2022
DocuSigned by: Steve Anthony Drake	DocuSigned by: Will Weatherers
<b>DOCUMENT NOT CONSIDERED FINAL UNLESS ALL SIGNATURES COMPLETED</b>	
<small>NV5 ENGINEERS &amp; CONSULTANTS, INC. 7500 E. INDEPENDENCE BLVD, STE 100 CHARLOTTE, NC 28227 P: 704.537.7300 www.NV5.com NC License # F-1333</small>	

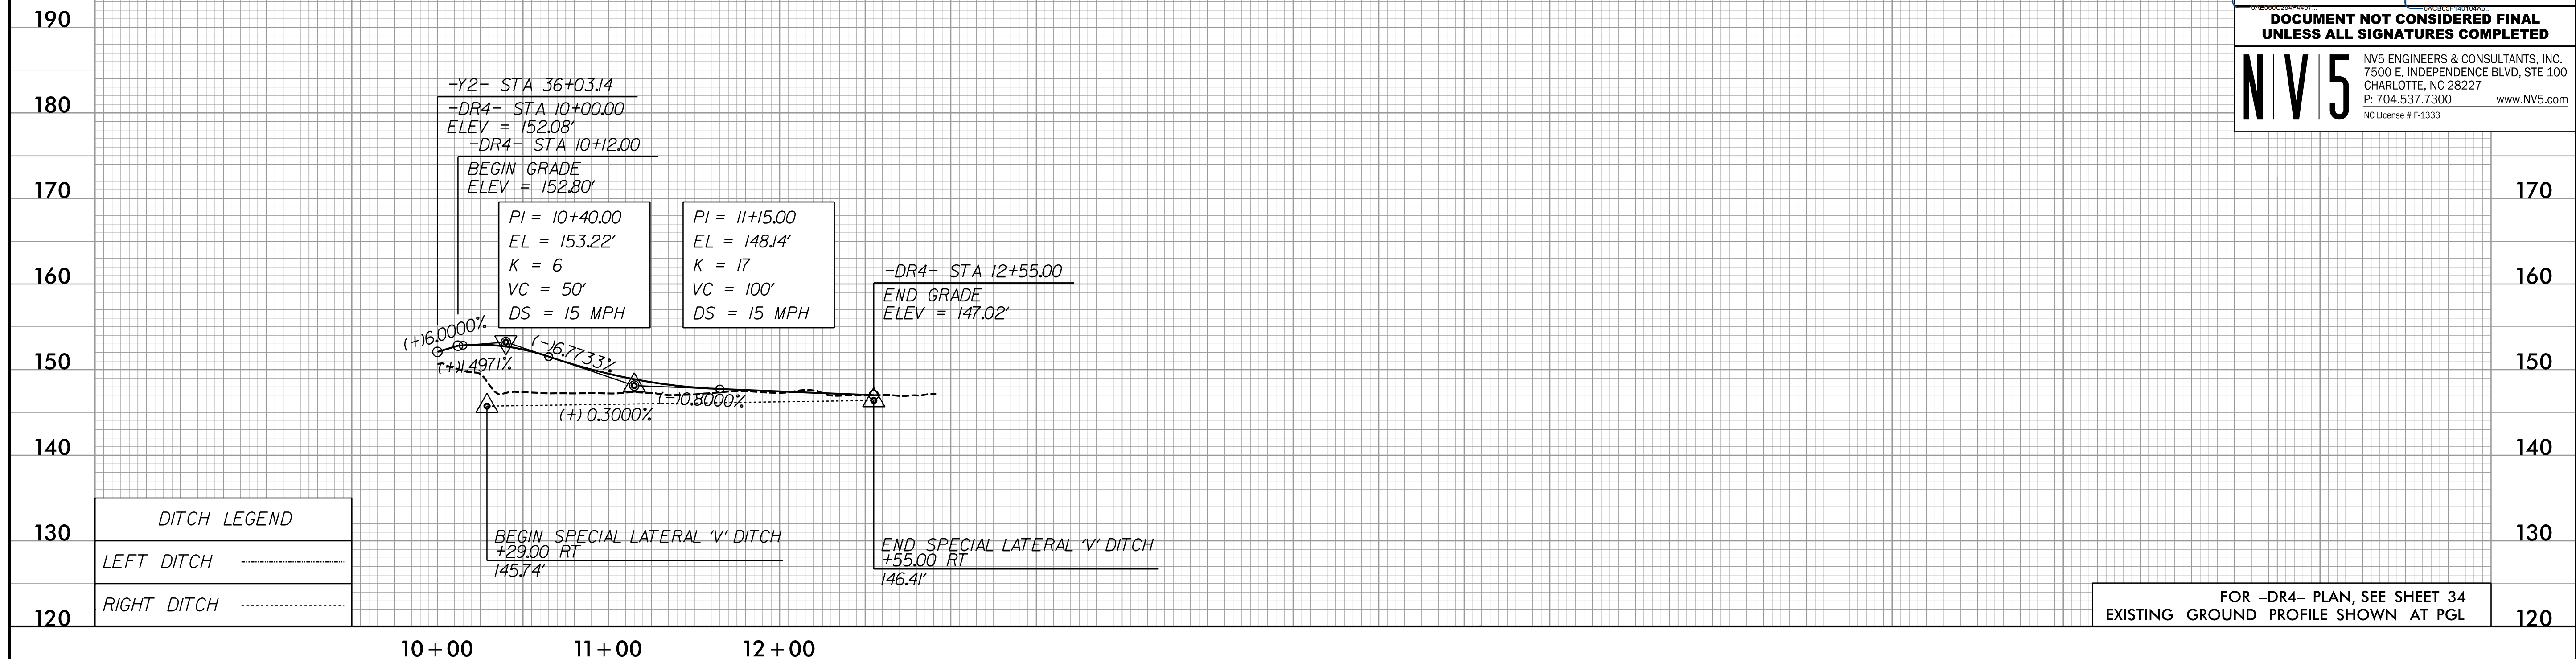

DITCH LEGEND	
LEFT DITCH	-----
RIGHT DITCH	-----

FOR -DR4- PLAN, SEE SHEET 34  
EXISTING GROUND PROFILE SHOWN AT PGL

# -DR5-

3/30/2022  
P:\Projects\15987A\_PSH\_PFL\_92.dgn  
David



DITCH LEGEND	
LEFT DITCH	-----
RIGHT DITCH	-----

FOR -DR5- PLAN, SEE SHEET 35  
EXISTING GROUND PROFILE SHOWN AT PGL