


5/28/2022

-DR6-

| | |
|---|-----------------------------------|
| PROJECT REFERENCE NO. 1-5987A | SHEET NO. 93 |
| ROADWAY DESIGN ENGINEER 5/18/2022 | HYDRAULICS ENGINEER 5/19/2022 |
| | |
| DocuSigned by: Steve Anthony Duan | DocuSigned by: Will Weatherman |
| DOCUMENT NOT CONSIDERED FINAL UNLESS ALL SIGNATURES COMPLETED | |
| | |
| <small>NV5 ENGINEERS & CONSULTANTS, INC. 7500 E. INDEPENDENCE BLVD, STE 100 CHARLOTTE, NC 28227 P: 704.537.7300 www.NV5.com NC License # F-1333</small> | |

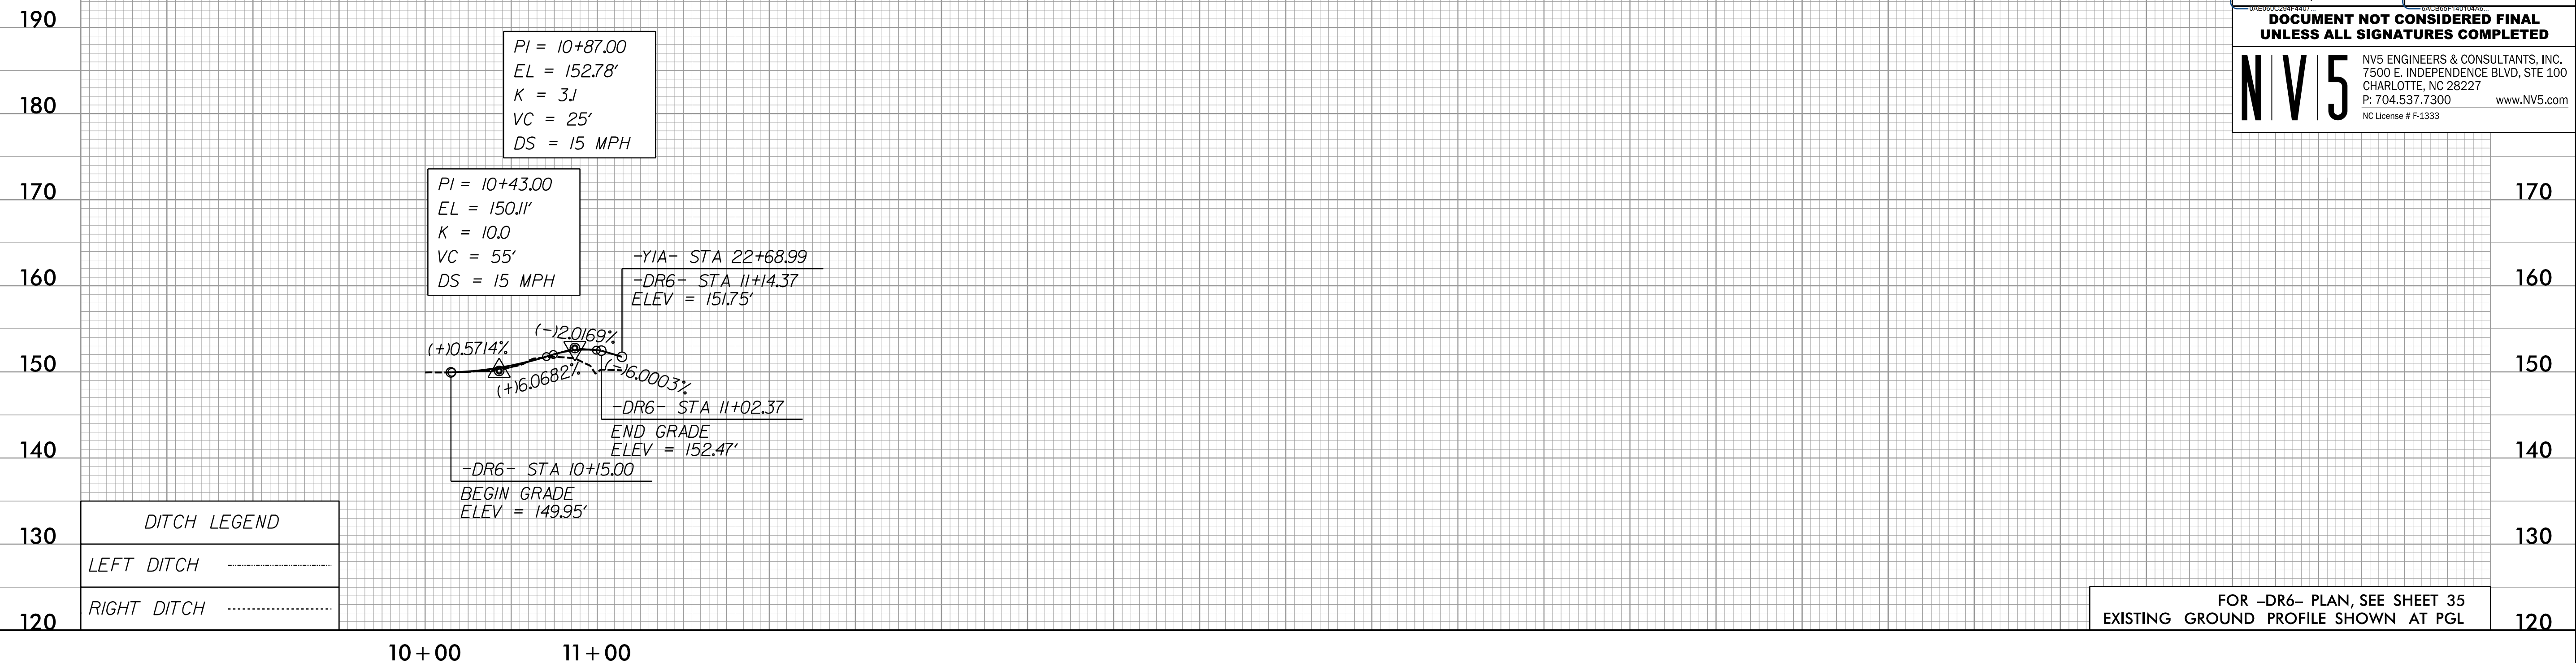

| DITCH LEGEND | |
|--------------|-------|
| LEFT DITCH | ----- |
| RIGHT DITCH | ----- |

FOR -DR6- PLAN, SEE SHEET 35
EXISTING GROUND PROFILE SHOWN AT PGL

-DR7-

5/19/2022
P:\Projects\15987A_PSH_PFL_93.dgn
David



| DITCH LEGEND | |
|--------------|-------|
| LEFT DITCH | ----- |
| RIGHT DITCH | ----- |

FOR -DR7- PLAN, SEE SHEET 17
EXISTING GROUND PROFILE SHOWN AT PGL