


5/28/22

-DR8-


PROJECT REFERENCE NO. 1-5987A	SHEET NO. 94
ROADWAY DESIGN ENGINEER 5/18/2022 SEAL 017265 STEVE ANTHONY DRAN	HYDRAULICS ENGINEER 5/19/2022 SEAL 036188 WILL WEATHERS
DOCUMENT NOT CONSIDERED FINAL UNLESS ALL SIGNATURES COMPLETED	
 NV5 NV5 ENGINEERS & CONSULTANTS, INC. 7500 E. INDEPENDENCE BLVD, STE 100 CHARLOTTE, NC 28227 P: 704.537.7300 www.NV5.com NC License # F-1333	



FOR -DR8- PLAN, SEE SHEET 37
EXISTING GROUND PROFILE SHOWN AT PGL

-DR9-

5/19/2022
P:\Projects\15987A\RDY_PSH_PFL_94.dgn
David

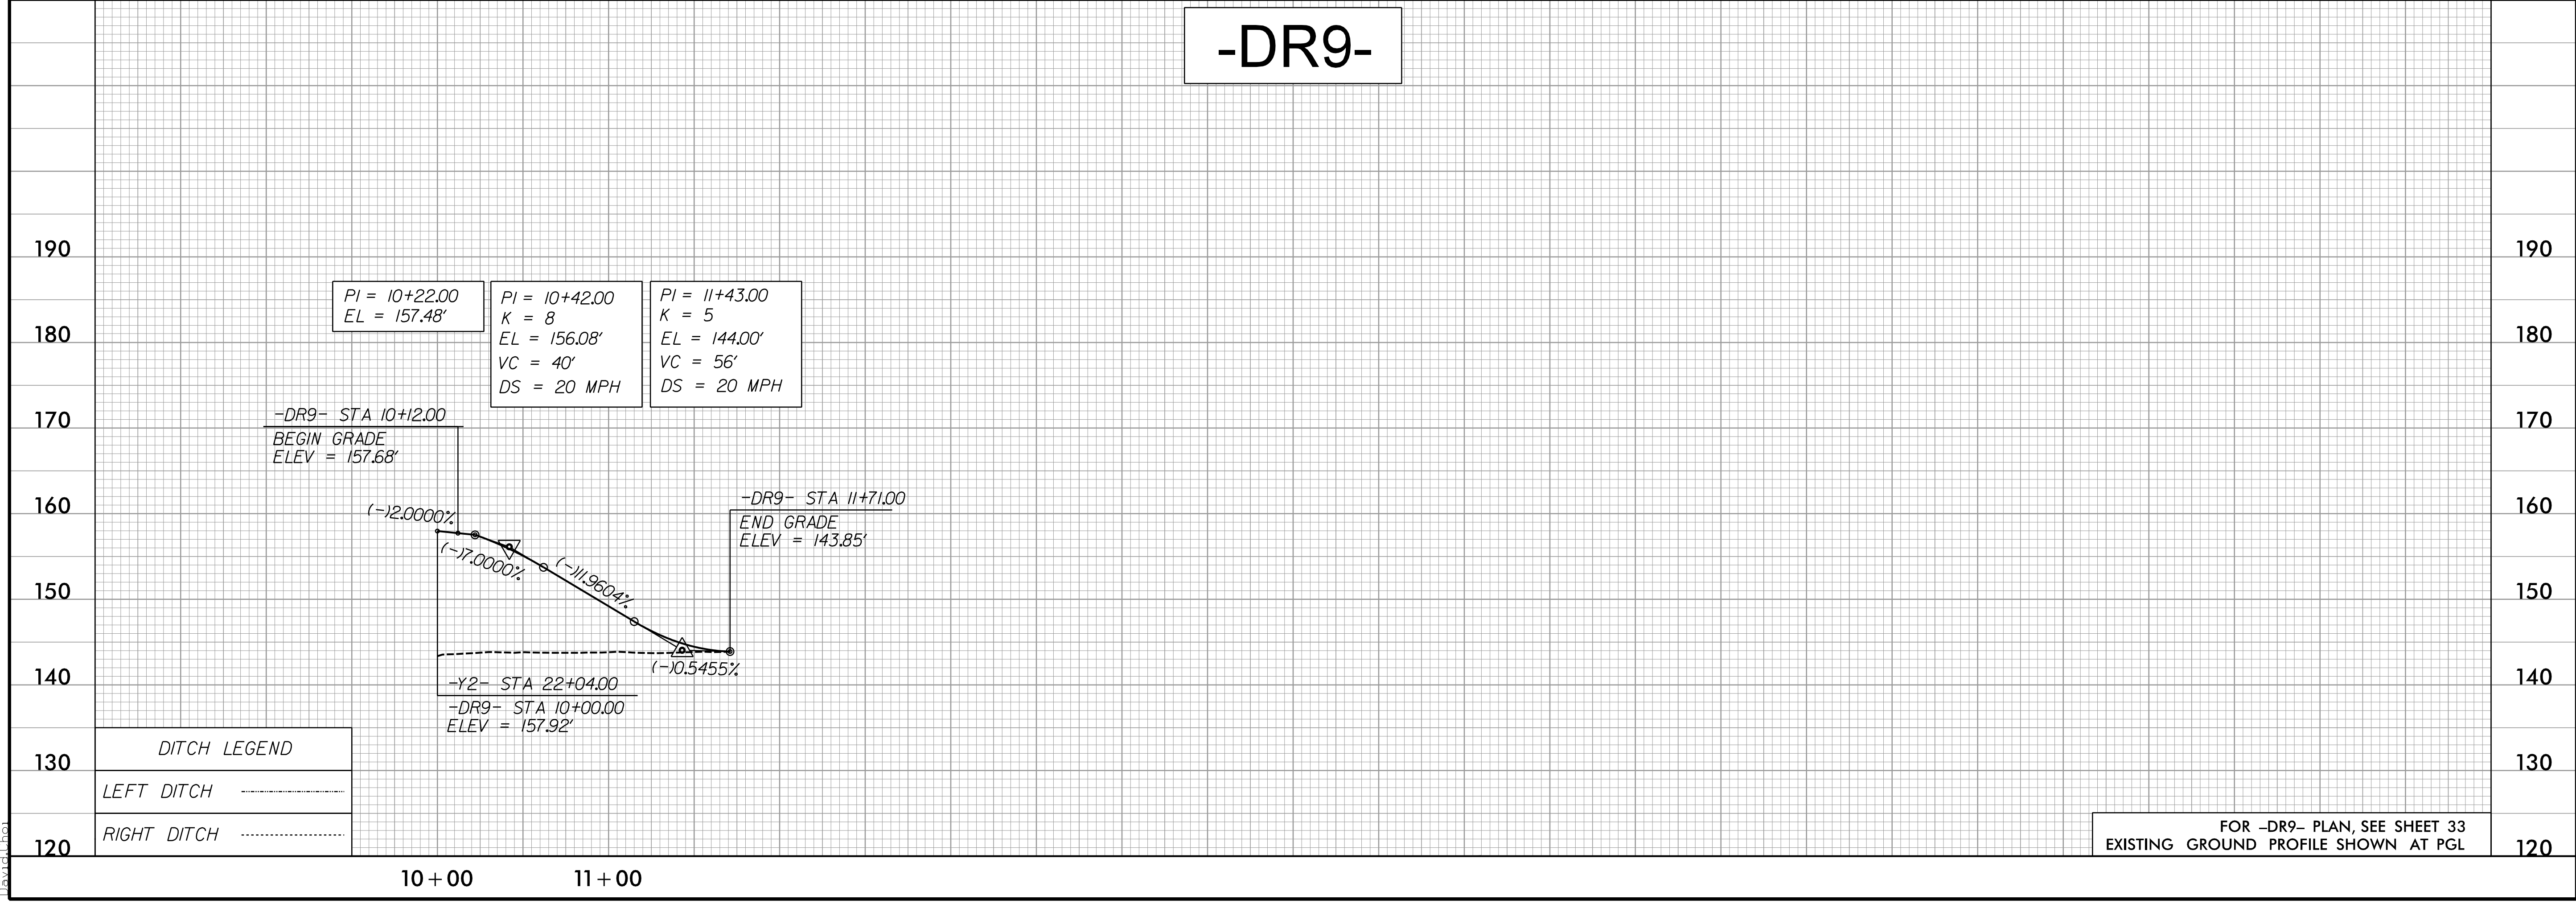

FOR -DR9- PLAN, SEE SHEET 33
EXISTING GROUND PROFILE SHOWN AT PGL