
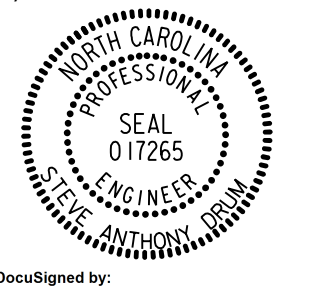
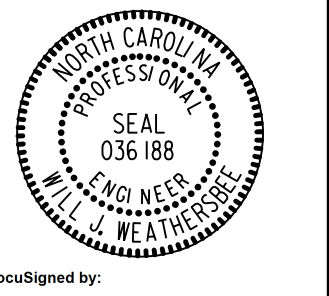


5/28/99

-Y1ARPADET-

PROJECT REFERENCE NO. 1-5987A	SHEET NO. 97
ROADWAY DESIGN ENGINEER 5/18/2022 	HYDRAULICS ENGINEER 5/19/2022 
DocuSigned by: <i>Steve Anthony Duan</i>	DocuSigned by: <i>Will Matthews</i>
DOCUMENT NOT CONSIDERED FINAL UNLESS ALL SIGNATURES COMPLETED	
NV5 NV5 ENGINEERS & CONSULTANTS, INC. 7500 E. INDEPENDENCE BLVD, STE 100 CHARLOTTE, NC 28227 P: 704.537.7300 www.NV5.com NC License # F-1333	

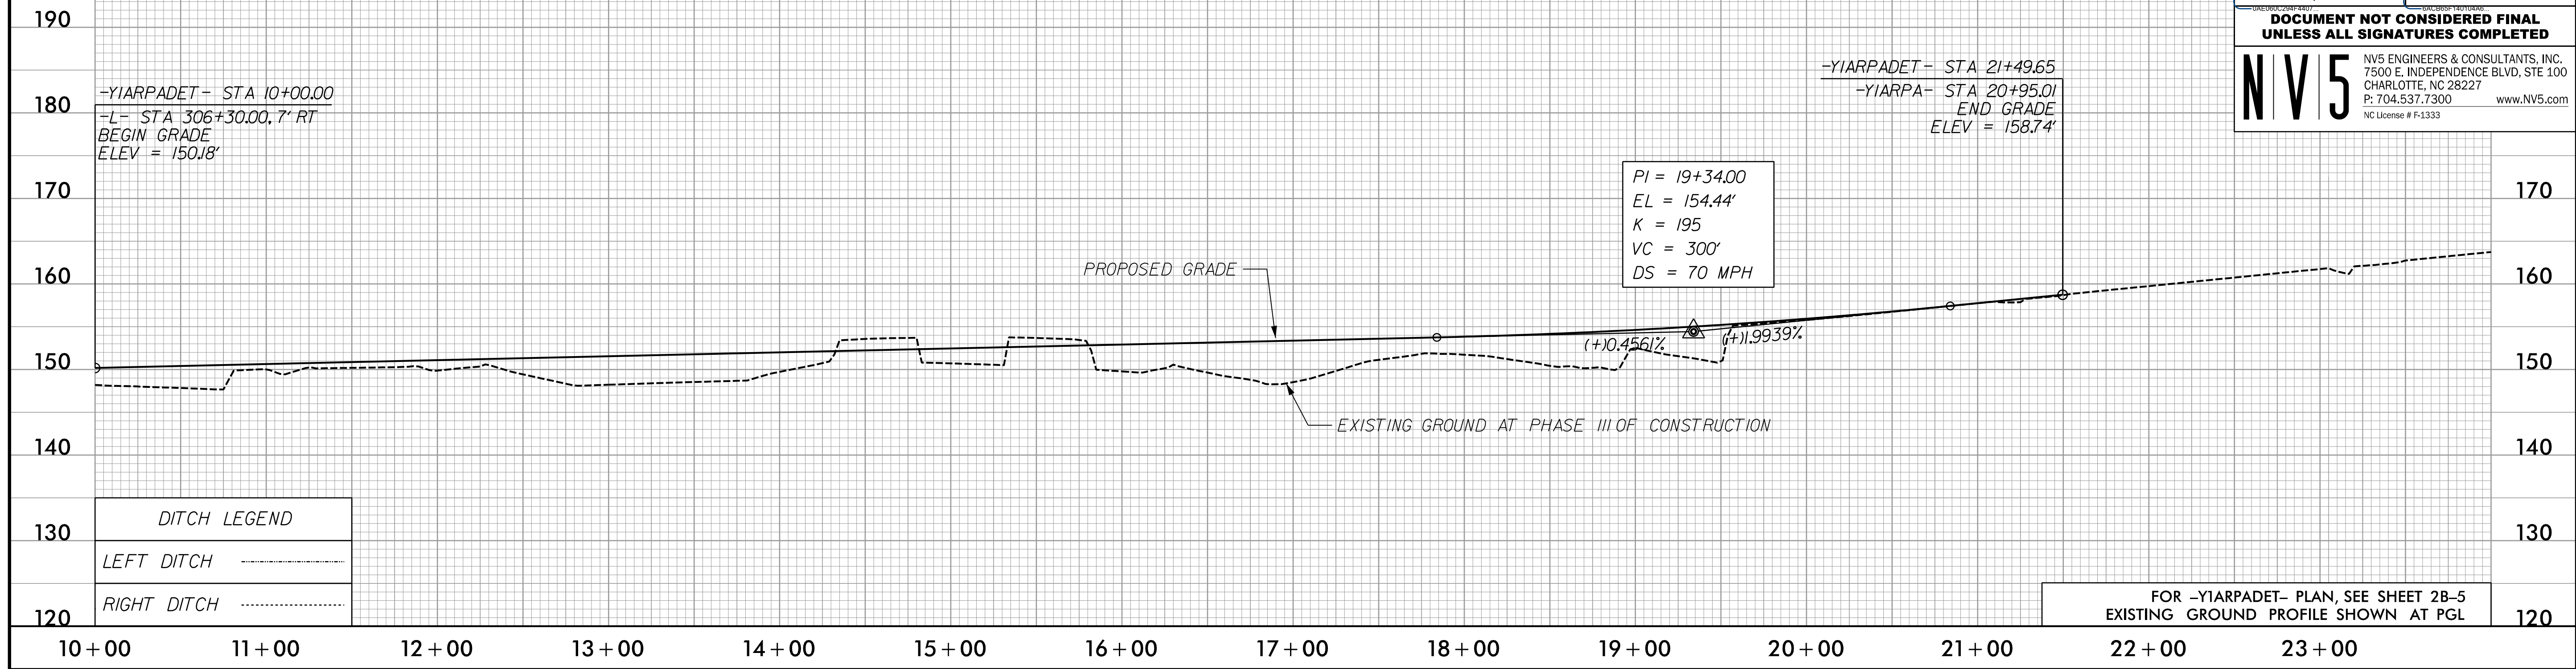

FOR -Y1ARPADET- PLAN, SEE SHEET 2B-5
EXISTING GROUND PROFILE SHOWN AT PGL

3/30/2022
P:\Projects\15987A_RDY_PSH_PFL_97.dgn
David