
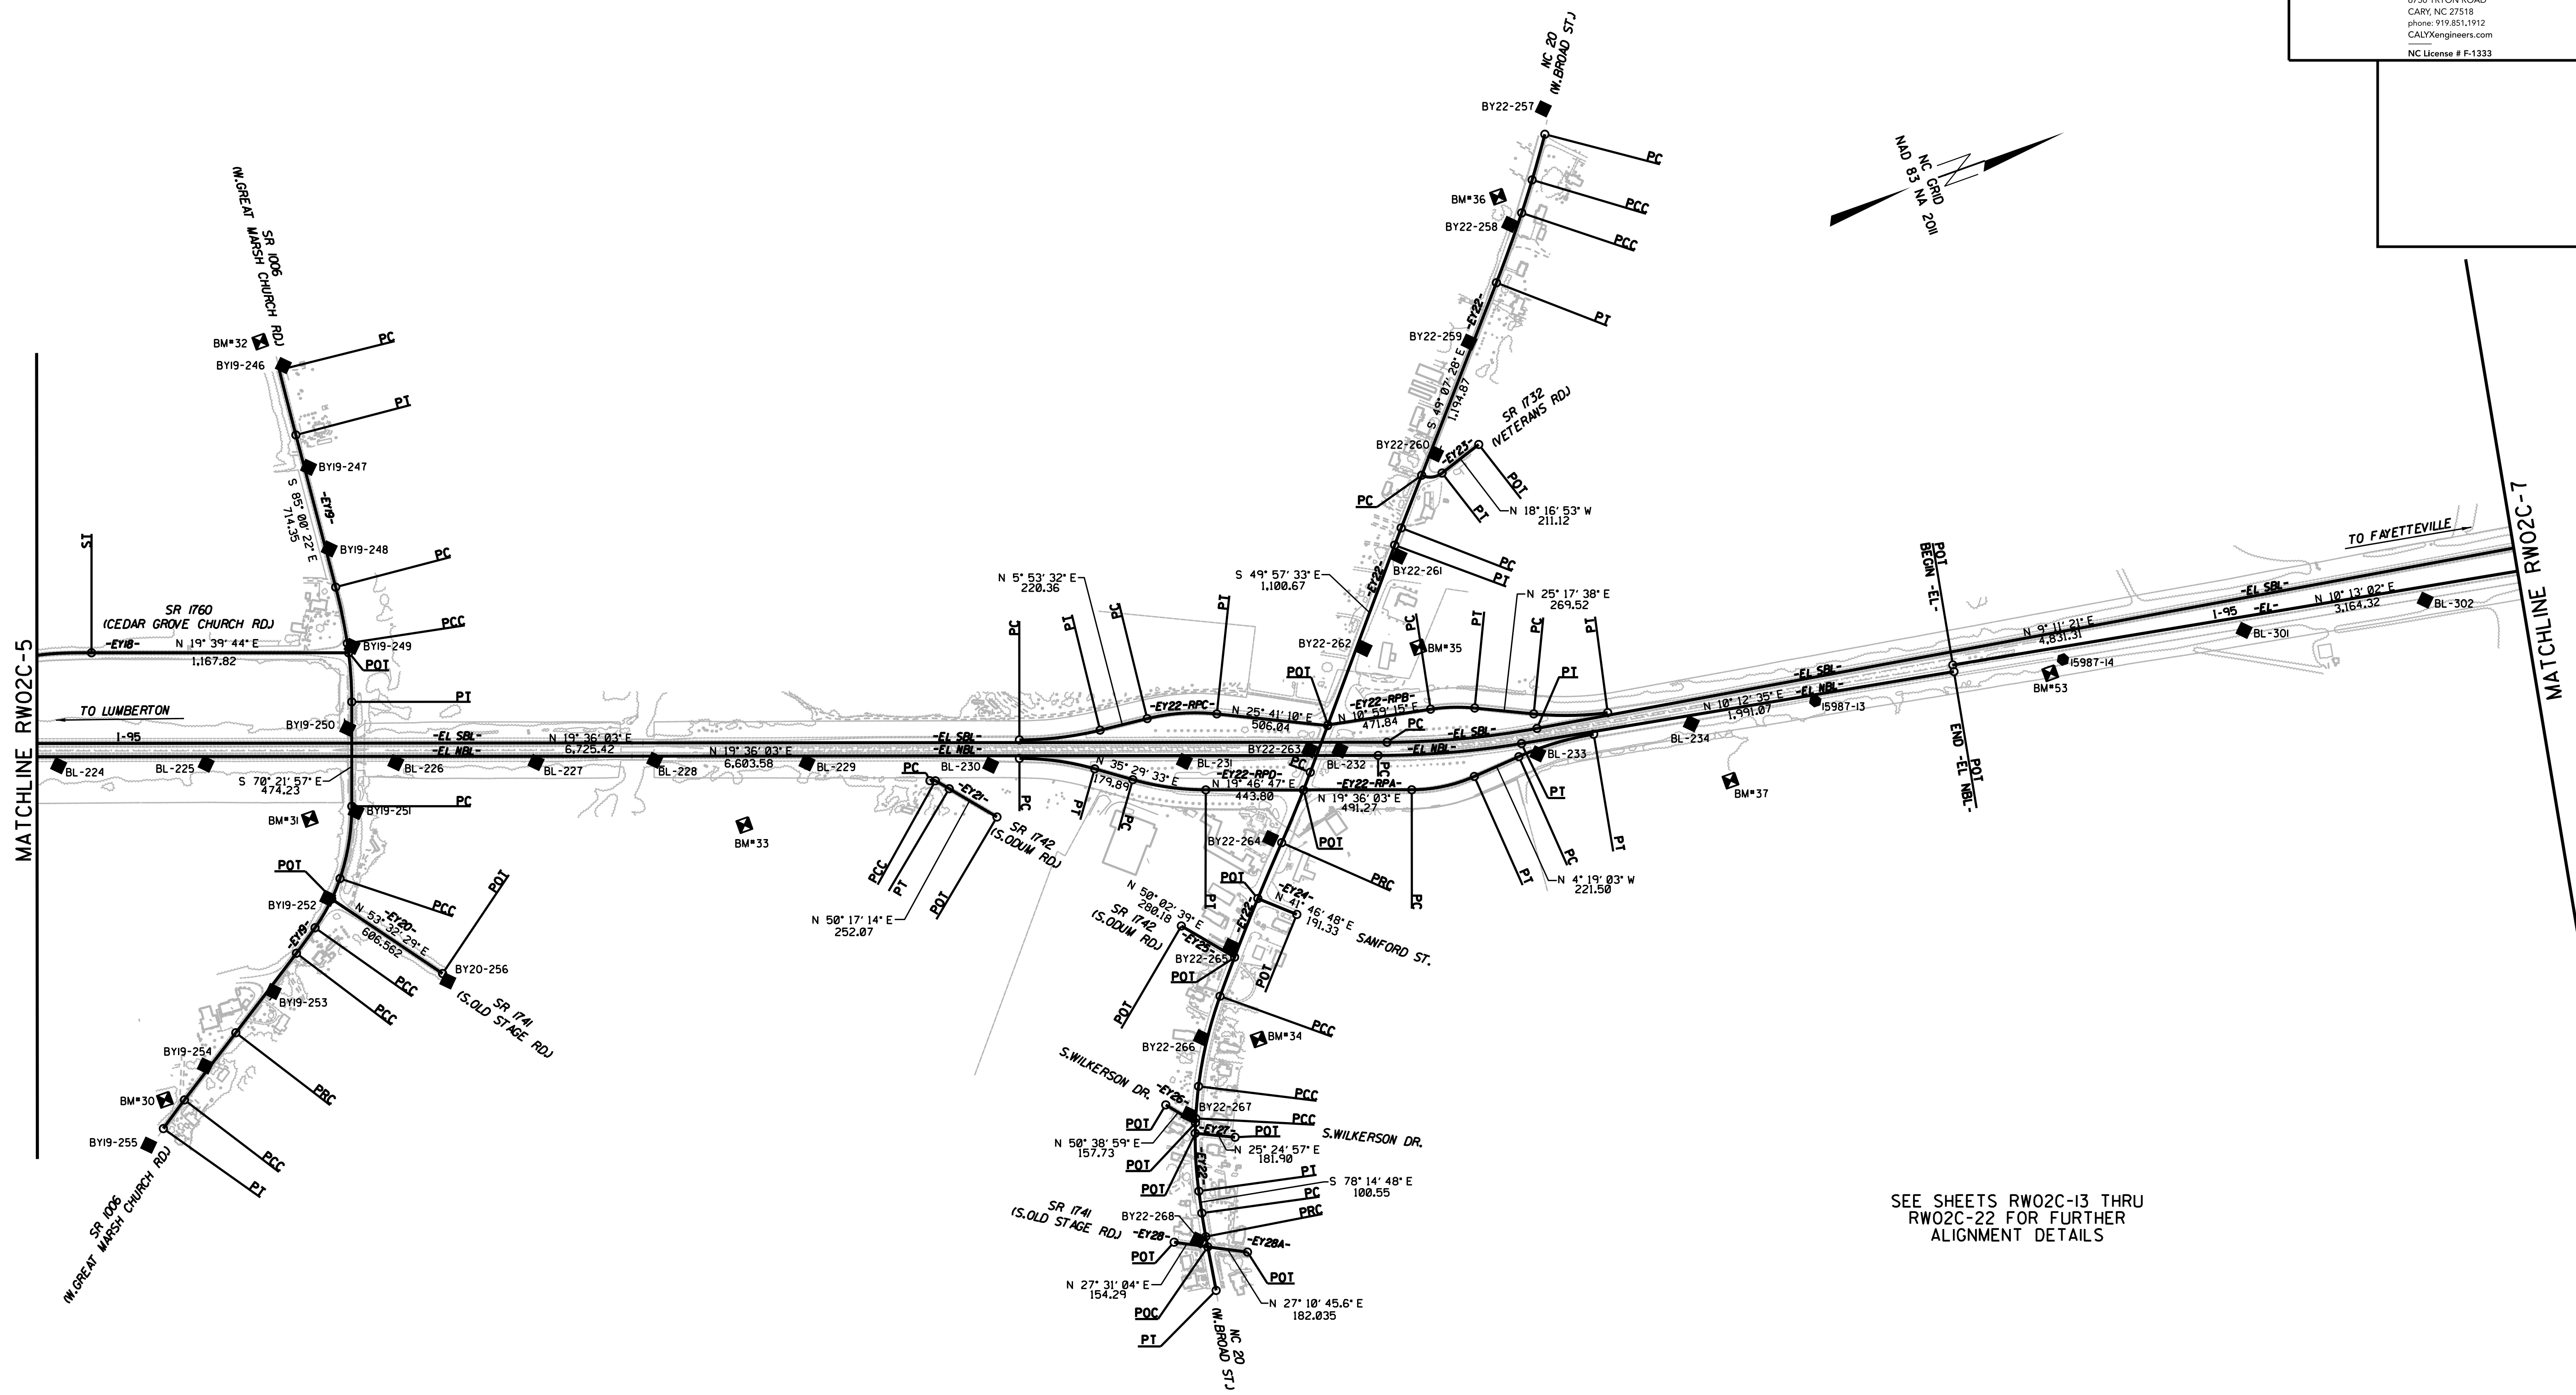


PROJECT REFERENCE NO.	SHEET NO.
I-5987	RW02C-6
Location and Surveys	
 <small>ENGINEERS &amp; CONSULTANTS</small>	
<small>6750 TRYON ROAD        CARY, NC 27518        phone: 919.851.1912        CALYXengineers.com        NC License # F-1333</small>	

# SURVEY CONTROL SHEET

## W/ EXISTING CENTERLINE ALIGNMENTS PRIOR TO CONSTRUCTION



SEE SHEETS RW02C-13 THRU RW02C-22 FOR FURTHER ALIGNMENT DETAILS

**NOTES:**

1. PROJECT CONTROL WAS ESTABLISHED USING GNSS, THE GLOBAL NAVIGATION SATELLITE SYSTEM.
2. THE SURVEY CONTROL DATA FOR THIS PROJECT HAS BEEN COMPILED FROM VARIOUS SOURCES. IF FURTHER INFORMATION REGARDING PROJECT CONTROL IS NEEDED, PLEASE CONTACT THE LOCATION AND SURVEYS UNIT.

REVISIONS

28-AUG-2019 15:21  
 G:\P\0\sect\2019\20190115\_34\_SUR\Control\_Sheets\5987\_1s\_rw02c-6.dgn  
 essmith