


	NAD
I, Parks H. monumenta responsible closures ha performed f That this su applicable. This 25TH o	. Icehour Jr. , ation for this e charge fron ad a minimun from 07/08/2 urvey was pe day of Octob
	al Land Surv
N 63,383,92, 320 320	
BRUNSWICK	96 CLAIM K TIMBER D PG 690
	<u></u>
	سنىسىنىسى
N 0° 29′ 38 5″ F	
N 0° 29′ 38.5″ E PROP. TYPE T BARRIER	
XXXXXXXX	×

95 NO CLAIM BRUNSWICK TIMBER LLC DB 1360 PG 690

NOTES:

- THE LOCATION AND SURVEYS UNIT.

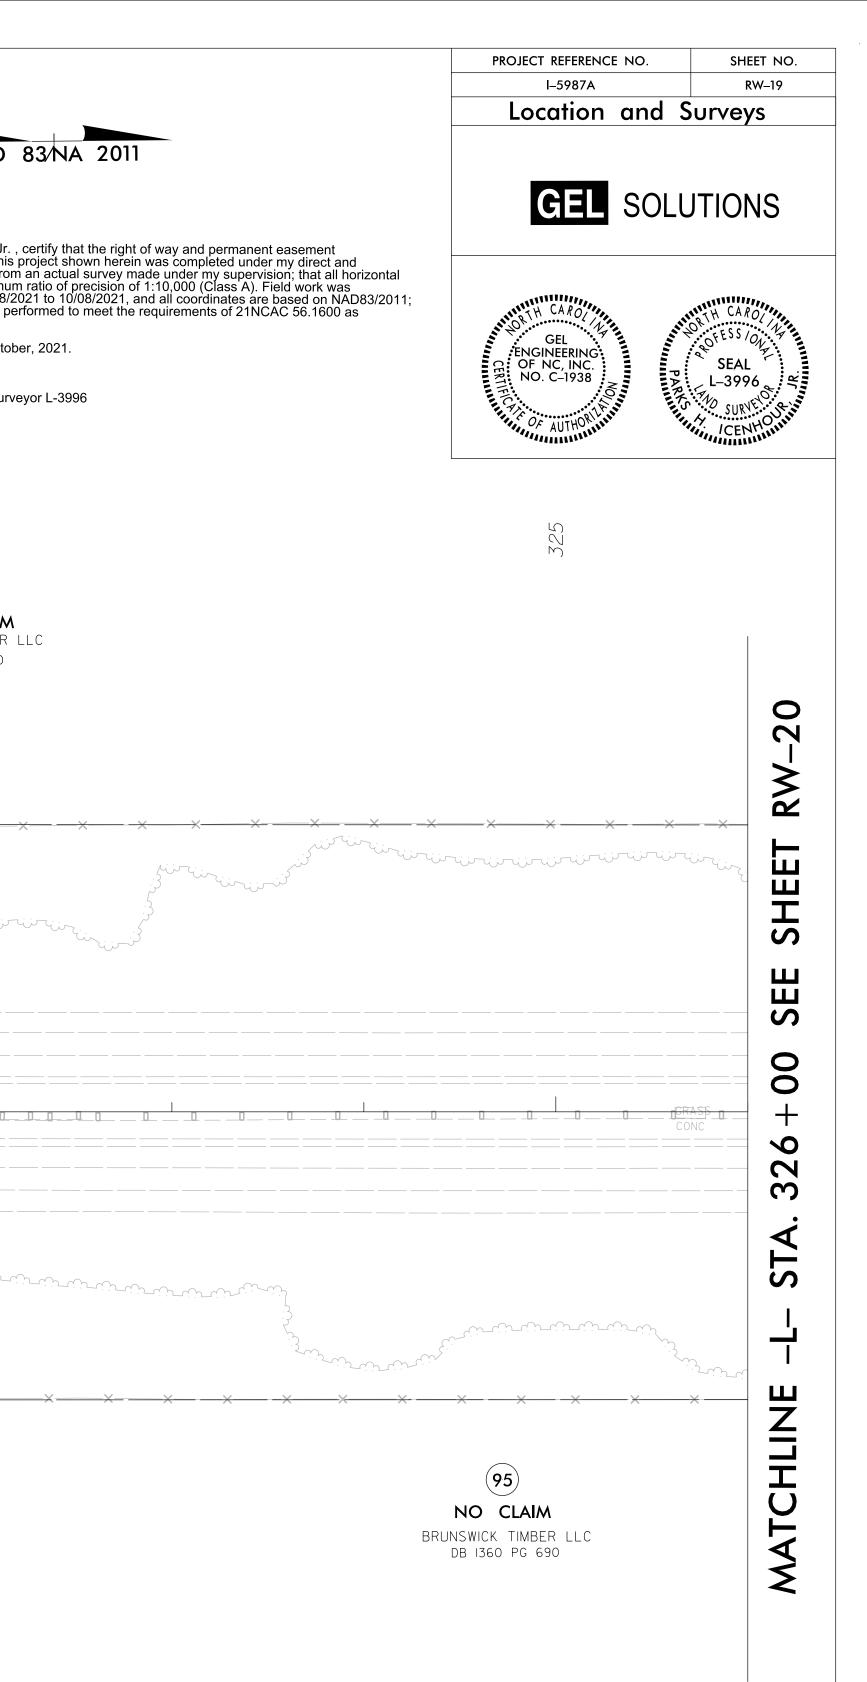

1. IF FURTHER INFORMATION REGARDING PROJECT CONTROL IS NEEDED PLEASE CONTACT

2. PROJECT CONTROL WAS ESTABLISHED USING GNSS, THE GLOBAL NAVIGATION SATELLITE SYSTEM. 3. RIGHT OF WAY MONUMENTATION ESTABLISHED 07/08/2021 TO 10/08/2021.