

ROADWAY STANDARD DRAWINGS

THE FOLLOWING ROADWAY STANDARDS AS SHOWN IN "ROADWAY STANDARD DRAWINGS" - N.C. DEPARTMENT OF TRANSPORTATION - RALEIGH, N.C., DATED JANUARY 2018 ARE APPLICABLE TO THIS PROJECT AND BY REFERENCE HEREBY ARE CONSIDERED A PART OF THESE PLANS:

STD. NO.	TITLE
1101.01	WORK ZONE WARNING SIGNS
1101.02	TEMPORARY LANE CLOSURES
1101.03	TEMPORARY ROAD CLOSURES
1101.04	TEMPORARY SHOULDER CLOSURES
1101.05	WORK ZONE VEHICLE ACCESSES
1101.11	TRAFFIC CONTROL DESIGN TABLES
1110.01	STATIONARY WORK ZONE SIGNS
1110.02	PORTABLE WORK ZONE SIGNS
1115.01	FLASHING ARROW BOARDS
1130.01	DRUMS
1135.01	CONES
1145.01	BARRICADES
1150.01	FLAGGING DEVICES
1160.01	TEMPORARY CRASH CUSHION
1165.01	TRUCK MOUNTED ATTENUATOR
1170.01	PORTABLE CONCRETE BARRIER
1180.01	SKINNY - DRUMS
1205.01	PAVEMENT MARKINGS - LINE TYPES AND OFFSETS
1205.02	PAVEMENT MARKINGS - TWO LANE AND MULTILANE ROADWAYS
1205.03	PAVEMENT MARKINGS - EXITS AND ENTRANCE RAMP
1205.04	PAVEMENT MARKINGS - INTERSECTIONS
1205.05	PAVEMENT MARKINGS - TURN LANES
1205.06	PAVEMENT MARKINGS - LANE DROPS
1205.08	PAVEMENT MARKINGS - SYMBOLS AND WORD MESSAGES
1205.09	PAVEMENT MARKINGS - PAINTED ISLANDS
1205.12	PAVEMENT MARKINGS - BRIDGES
1205.13	PAVEMENT MARKINGS - LANE REDUCTIONS
1205.14	PAVEMENT MARKINGS - ROUNDABOUTS
1250.01	RAISED PAVEMENT MARKERS - INSTALLATION SPACING
1251.01	RAISED PAVEMENT MARKERS - (PERMANENT AND TEMPORARY)
1261.01	GUARDRAIL AND BARRIER DELINEATORS - INSTALLATION SPACING
1261.02	GUARDRAIL AND BARRIER DELINEATORS - TYPES AND MOUNTING
1262.01	GUARDRAIL END DELINEATION
1264.01	OBJECT MARKERS - TYPES
1264.02	OBJECT MARKERS - INSTALLATION

LEGEND

PROJ. REFERENCE NO.	SHEET NO.
I-5987A	TMP-1B

GENERAL

- DIRECTION OF TRAFFIC FLOW
- DIRECTION OF PEDESTRIAN TRAFFIC FLOW
- EXIST. PVMT.
- NORTH ARROW
- PROPOSED PVMT.
- TEMP. SHORING (LOCATION PURPOSES ONLY)



SIGNALS

- EXISTING
- PROPOSED
- TEMPORARY

PAVEMENT MARKINGS

- EXISTING LINES
- TEMPORARY LINES

TRAFFIC CONTROL DEVICES

- BARRICADE (TYPE III)
- CONE
- DRUM
- SKINNY DRUM
- TUBULAR MARKER
- TEMPORARY CRASH CUSHION
- FLASHING ARROW BOARD
- FLAGGER
- LAW ENFORCEMENT
- TRUCK MOUNTED ATTENUATOR (TMA)
- CHANGEABLE MESSAGE SIGN

TEMPORARY SIGNING

- PORTABLE SIGN
- STATIONARY SIGN
- STATIONARY OR PORTABLE SIGN

PAVEMENT MARKERS

- CRYSTAL/CRYSTAL
- CRYSTAL/RED
- YELLOW/YELLOW

TEMPORARY PAVEMENT MARKING

SYMBOL	DESCRIPTION	SYMBOL	DESCRIPTION	SYMBOL	DESCRIPTION
	PAINT (4")		PAINT (12")		PERFORMANCE (6")
P1	WHITE EDGELINE	P50	WHITE GORELINE	Z21	WHITE SOLID LINE
P2	WHITE SOLID LANE LINE	P52	YELLOW DIAGONAL	Z22	10 FT. WHITE SKIP
P3	10 FT. WHITE SKIP	P54	3 FT. - 9 FT./SP WHITE MINISKIP	Z23	3 FT. - 9 FT./SP WHITE MINISKIP
P4	3 FT. - 9 FT./SP WHITE MINISKIP		PAINT (24")	Z31	YELLOW SOLID LINE
P5	2 FT. - 6 FT./SP WHITE MINISKIP	P61	WHITE STOPBAR		PERFORMANCE (12")
P10	YELLOW EDGELINE		PAINT PAVEMENT MARKING SYMBOL	Z50	WHITE GORELINE
P11	YELLOW SINGLE CENTER	P70	LEFT TURN ARROW	Z54	3 FT. - 9 FT./SP WHITE MINISKIP
P12	10 FT. YELLOW SKIP	P71	RIGHT TURN ARROW		COLD APPLIED (6")
P13	YELLOW DOUBLE CENTER	P72	STRAIGHT ARROW	C1	WHITE EDGELINE
P14	2 FT. - 6 FT./SP YELLOW MINISKIP	P73	COMBO. STRAIGHT/LEFT	C10	YELLOW EDGELINE
	PAINT (6")	P74	COMBO. STRAIGHT/RIGHT	C13	YELLOW DOUBLE CENTER
P20	WHITE EDGELINE	P75	COMBO. LEFT/RIGHT ARROW		
P21	WHITE SOLID LANE LINE	P79	MERGE ARROW		
P22	10 FT. WHITE SKIP	P103	24" YIELD TRIANGLE		
P23	3 FT. - 9 FT./SP WHITE MINISKIP				
P30	YELLOW EDGELINE				
	PAINT (12")				
P50	WHITE GORELINE	P100	ONLY		
P51	WHITE DIAGONAL		PAINT PAVEMENT MARKING CHARACTER		
P52	YELLOW DIAGONAL		ALPHANUMERIC CHAR.		
P53	WHITE SOLID LANE LINE				
P54	3 FT. - 9 FT./SP WHITE MINISKIP				
P55	3 FT. - 3 FT./SP WHITE MINISKIP				


4/26/2022 R:\TrafficControl\TCP\B987a_tcp_psh01b.dgn User:jtownsend



APPROVED: _____ DATE: _____

5/18/2022 5/18/2022

DOCUMENT NOT CONSIDERED FINAL UNLESS ALL SIGNATURES COMPLETED

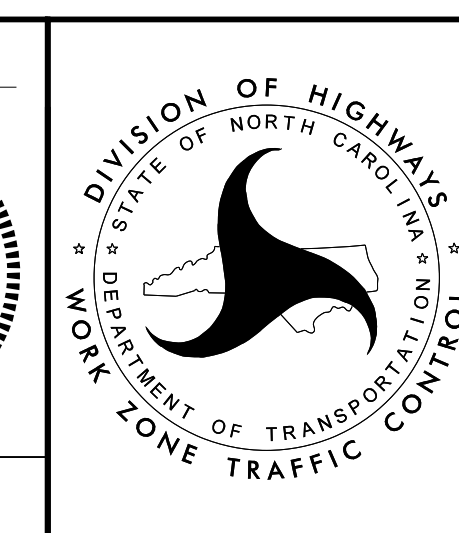

ROADWAY STANDARD DRAWINGS & LEGEND