



SEE RSD 1101.03 SHEET 7 OF 9 FOR TRAFFIC CONTROL MEASURES ON I-95

SEE RSD 1101.03 SHEET 7 OF 9 FOR TRAFFIC CONTROL MEASURES ON I-95


DETOUR ROUTE ● ● ● ● ● ● ● ● ● ●  
 COORDINATE WITH I-5987 SEGMENTS A2, B1 AND B2

SEE SHEET TMP-2DET1A FOR DETOUR SIGNS

APPROVED: \_\_\_\_\_  
 DATE: \_\_\_\_\_

**JOHN G. TOWNSEND**  
 PROFESSIONAL ENGINEER  
 031533  
 5/18/2022

**DOCUMENT NOT CONSIDERED FINAL  
 UNLESS ALL SIGNATURES COMPLETED**

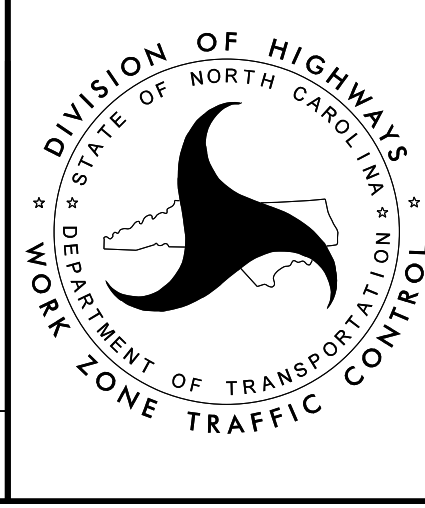

DETOUR ROUTE  
 CLOSURE OF I-95 BETWEEN  
 EXIT 22 AND EXIT 25

SHEET 1 OF 2

4/26/2022 R:\TrafficControl\TrafficControl\TCP\I5987a\_tcp\_seg\_a2\_psh02det1.dgn User:htownsend

