


MATCH LINE - SEE BELOW

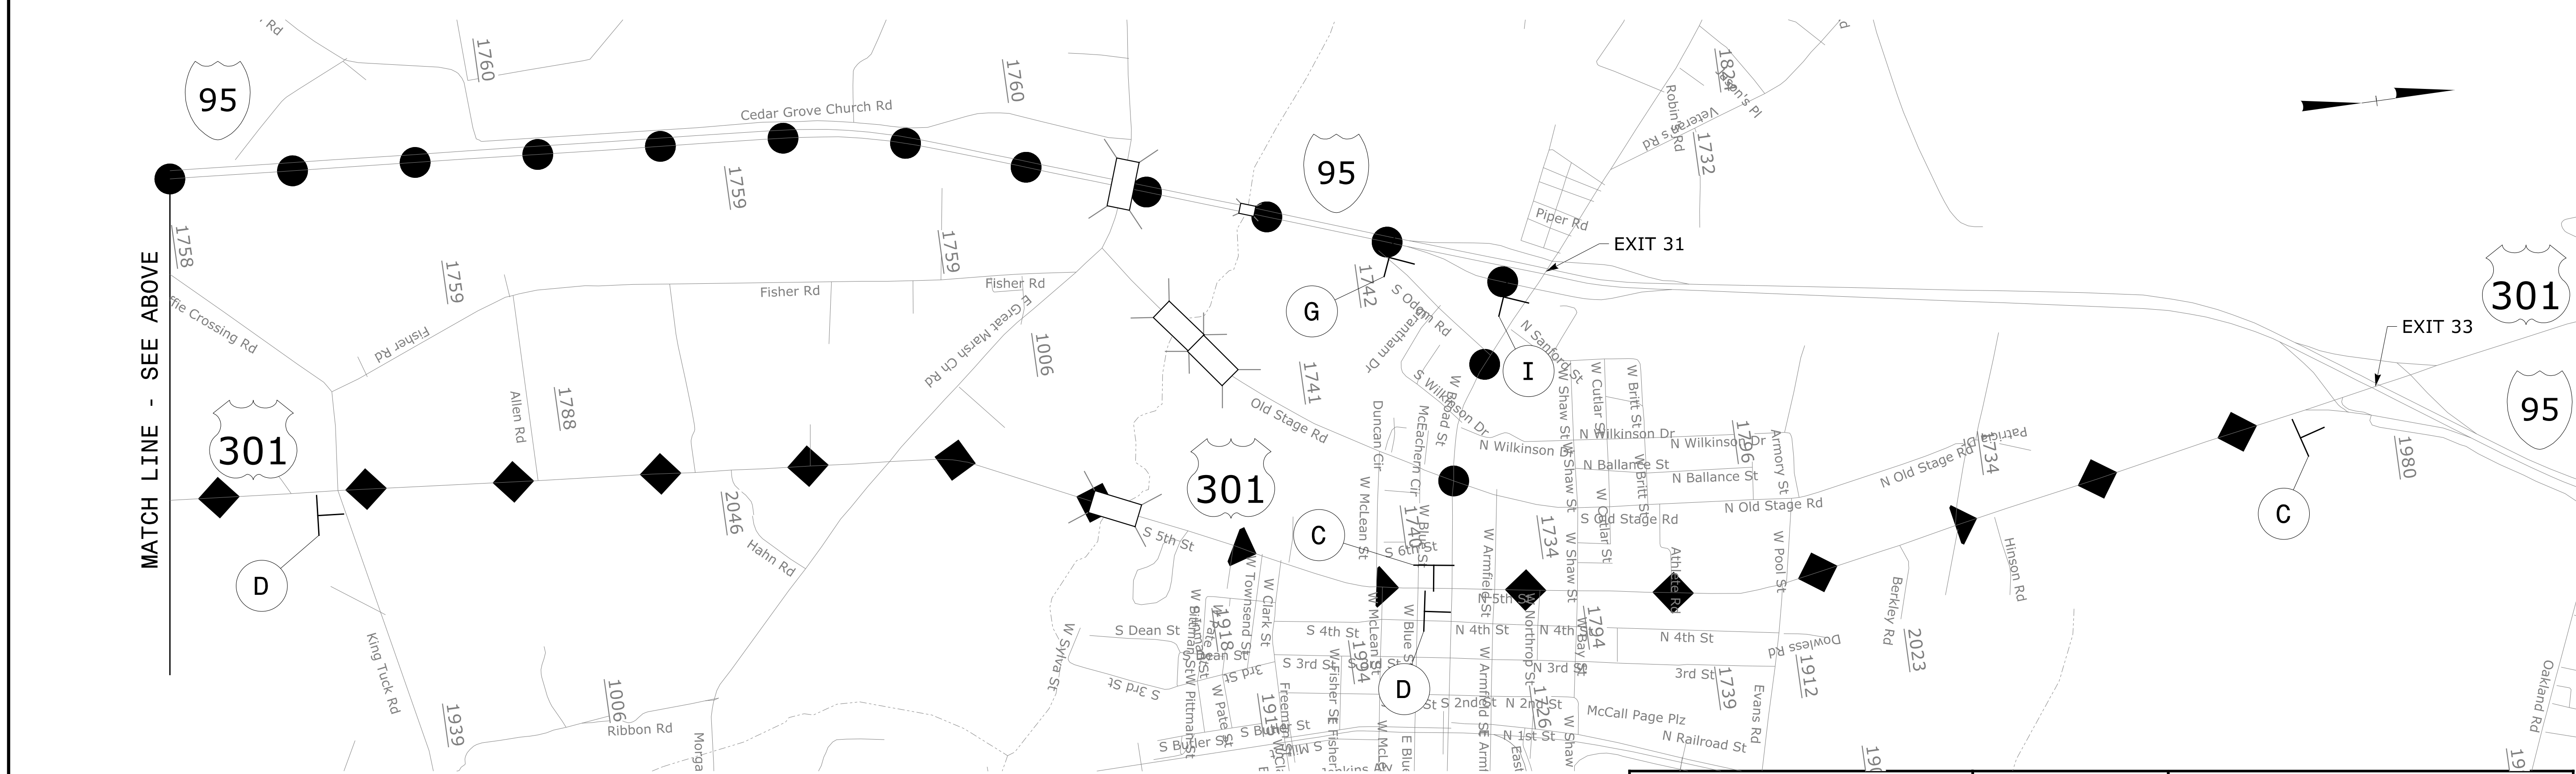

MATCH LINE - SEE ABOVE


DETOUR ROUTE (TO US 301)	●	●	●
DETOUR ROUTE (TO I-95 NB)	◆	◆	◆
COORDINATE WITH I-5987 SEGEMENTS A2, B1 AND B2			

SEE SHEET TMP-2DET2A FOR DETOUR SIGNS

APPROVED: _____
DATE: _____

5/18/2022

DOCUMENT NOT CONSIDERED FINAL UNLESS ALL SIGNATURES COMPLETED

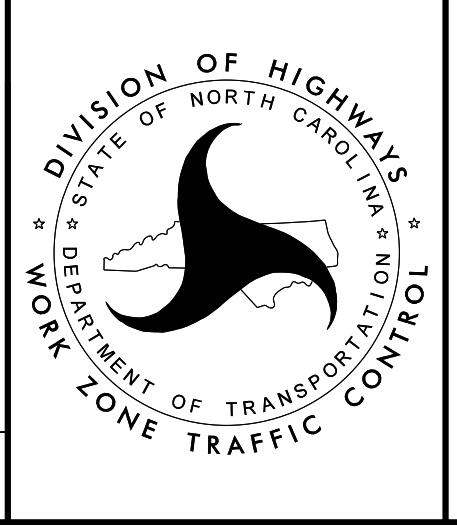

DETOUR ROUTE CLOSURE OF I-95 NB RAMPS AT EXIT 25

SHEET 1 OF 2

4/26/2022
 R:\TrafficControl\TCPI-5987a_tcp_secd_psh02det2.dgn
 User:jtowensend

