




A



B




C

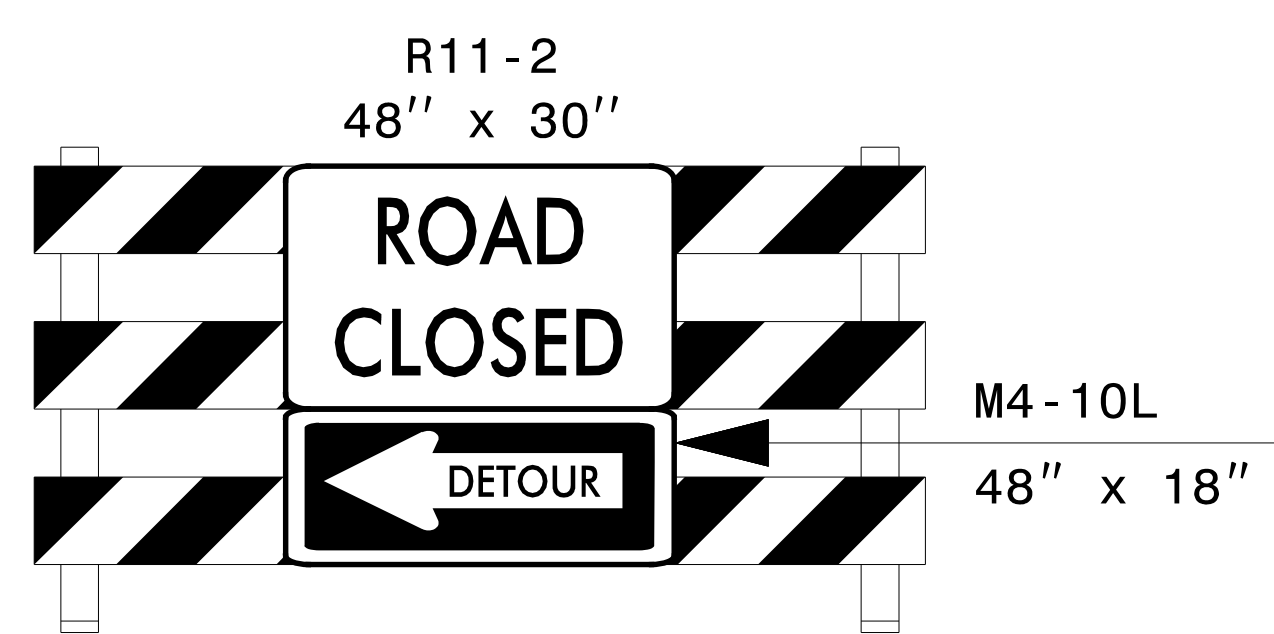


TYPE III BARRICADE

1

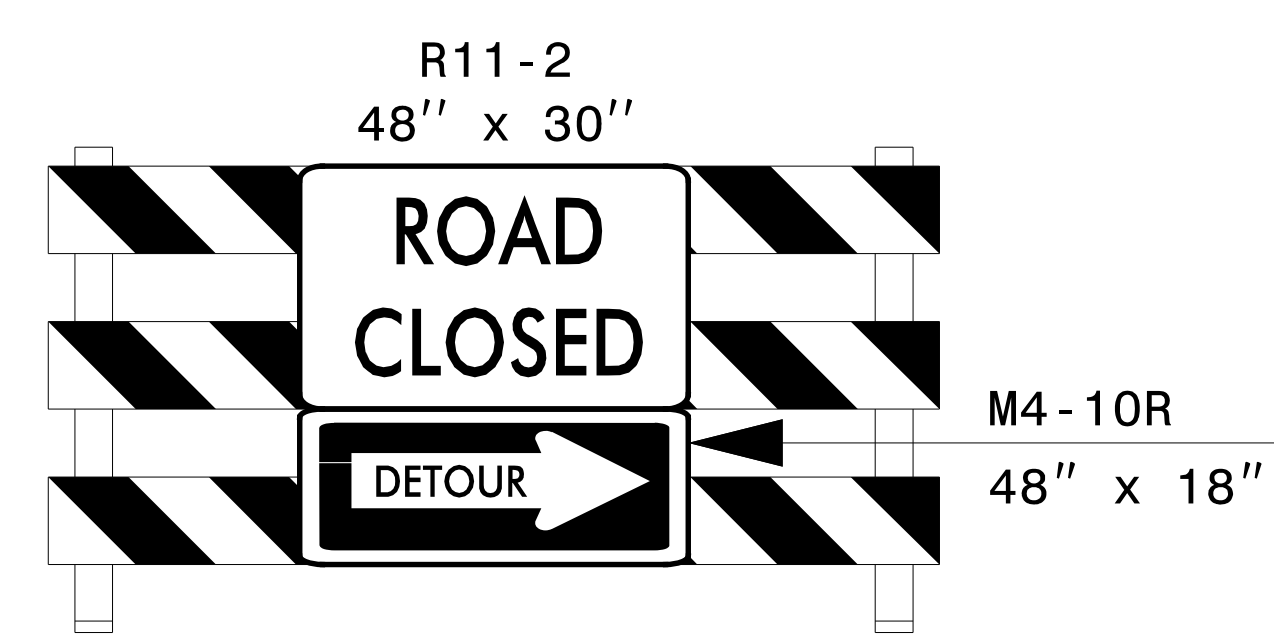


TYPE III BARRICADE


2

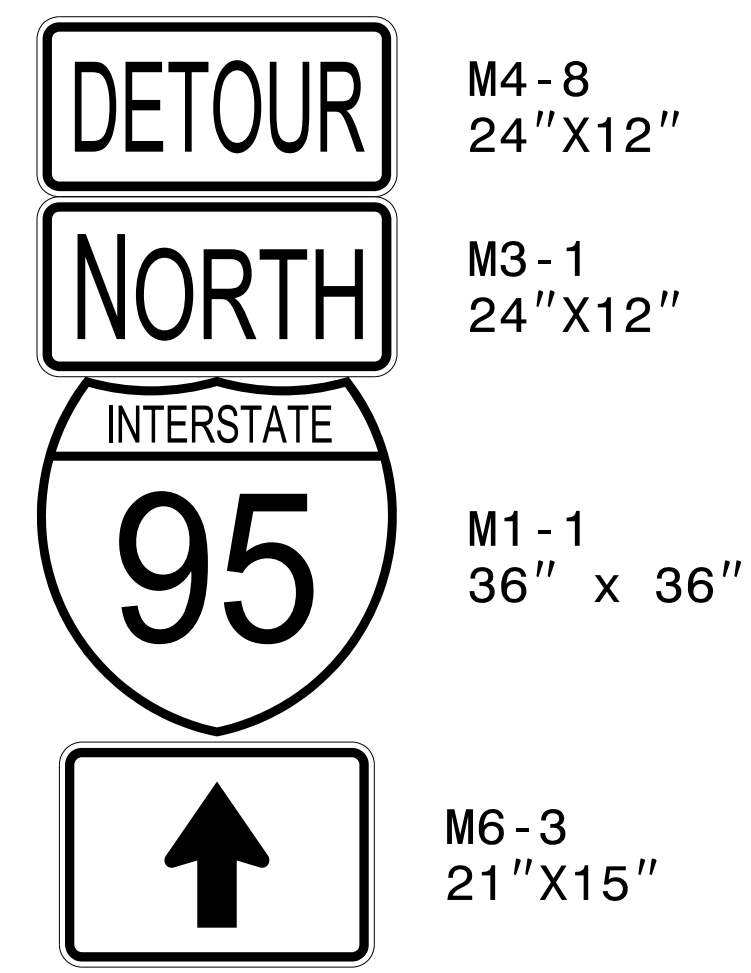


D

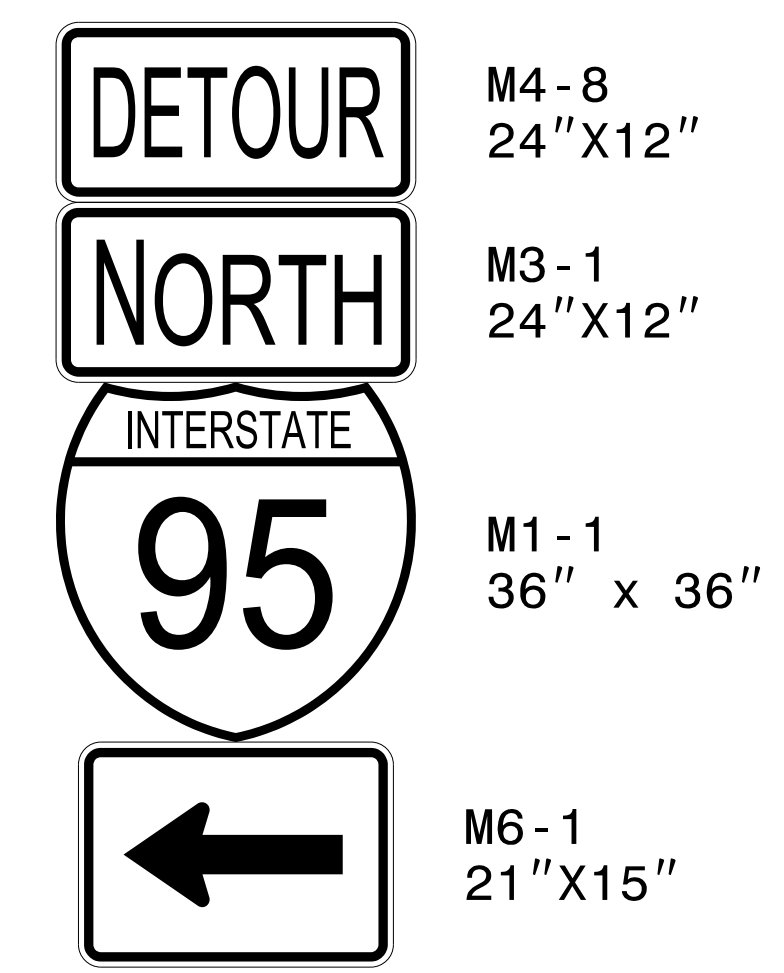


E

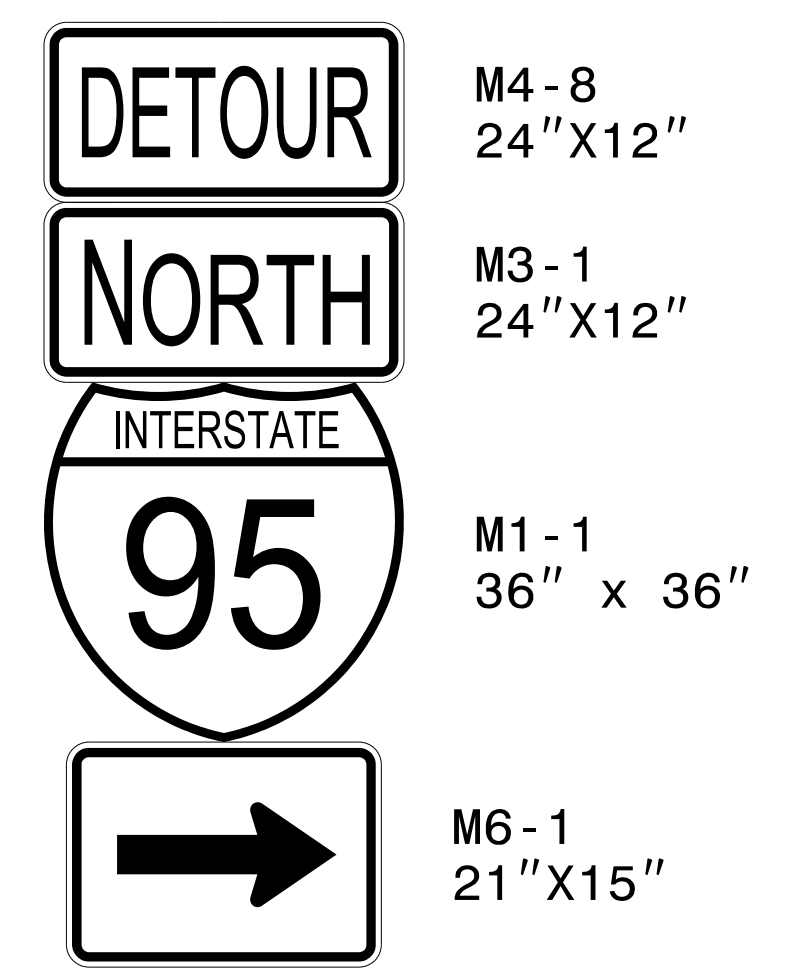


F

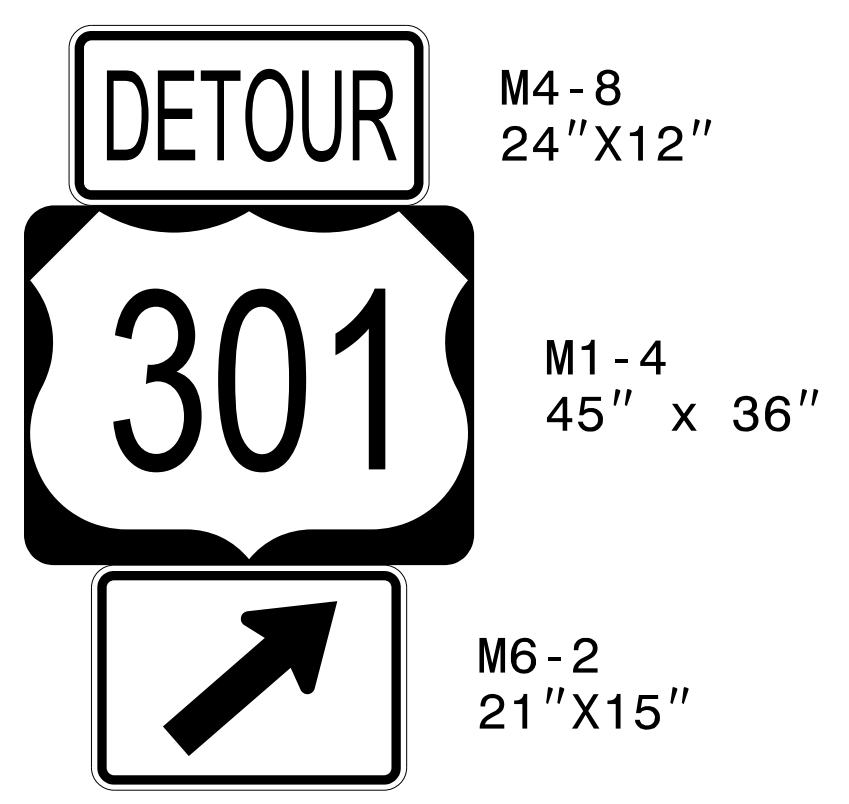

G

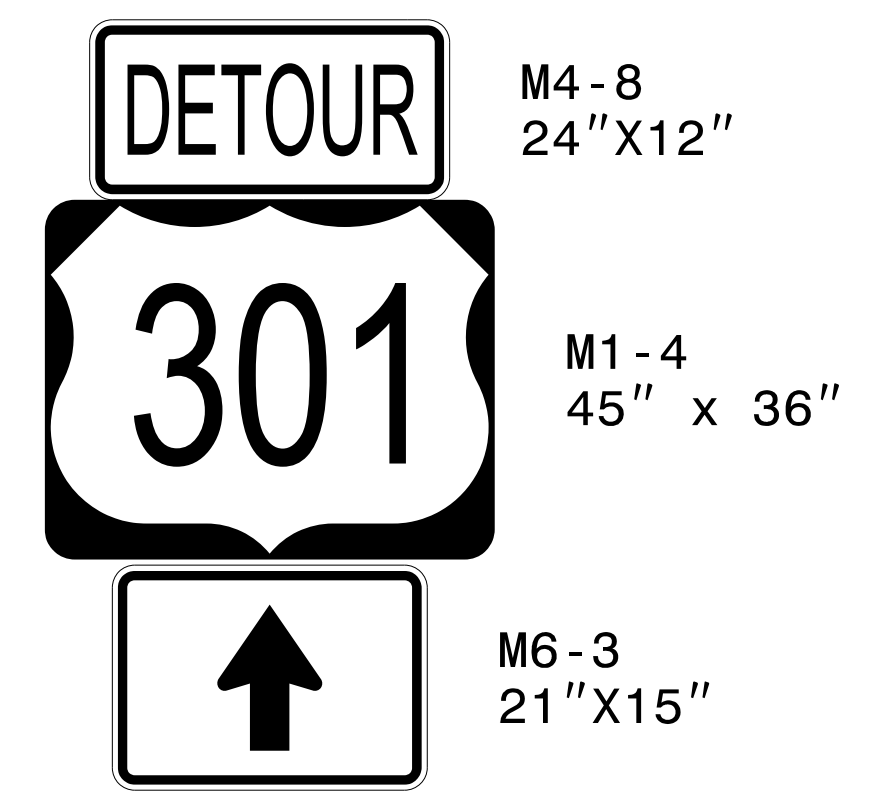

H

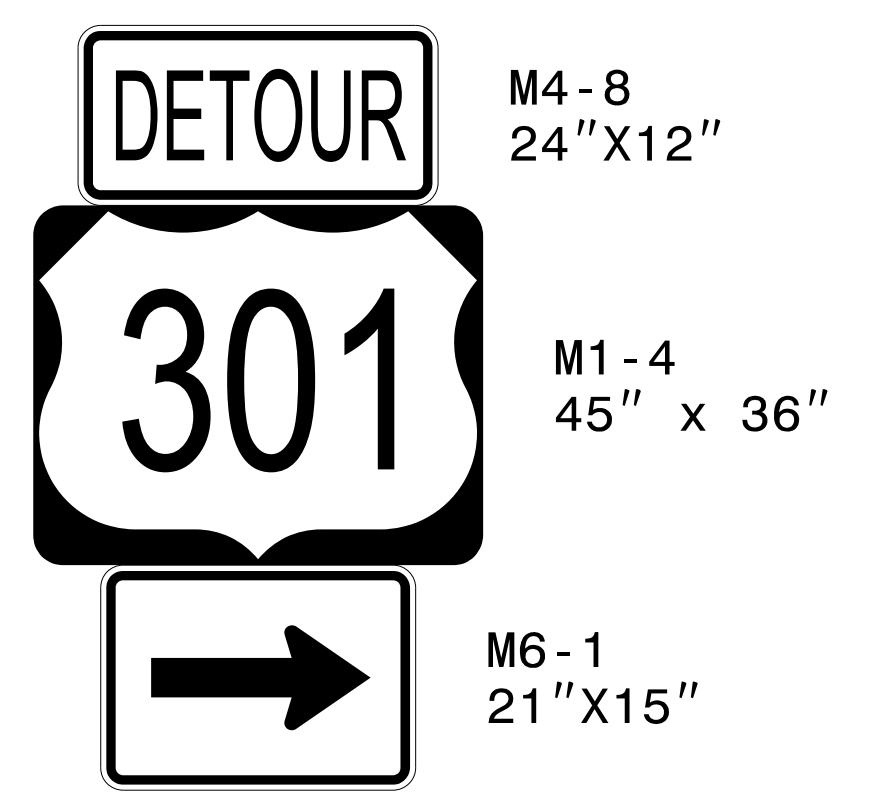

I

BEGINNING 6 DAYS PRIOR TO ROAD CLOSURE	MESSAGE NO. 1	MESSAGE NO. 2
	US 301 OFF RAMP TO CLOSE	(DAY) AT MIDNIGHT
CHANGEABLE MESSAGE SIGN		

DURING ROAD CLOSURE	MESSAGE NO. 1	MESSAGE NO. 2
	US 301 OFF RAMP CLOSED	FOLLOW DETOUR ROUTE
CHANGEABLE MESSAGE SIGN		

AA

BEGINNING 6 DAYS PRIOR TO ROAD CLOSURE	MESSAGE NO. 1	MESSAGE NO. 2
	I 95 N ON RAMP TO CLOSE	(DAY) AT MIDNIGHT
CHANGEABLE MESSAGE SIGN		

DURING ROAD CLOSURE	MESSAGE NO. 1	MESSAGE NO. 2
	I 95 N ON RAMP CLOSED	FOLLOW DETOUR ROUTE
CHANGEABLE MESSAGE SIGN		

BB

SEE SHEET TMP-2DET2 FOR DETOUR


4/26/2022 R:\TrafficControl\TCPI\5987a_tcp_secd_psh02det2a.dgn User:JHovinsend



APPROVED: _____
DATE: _____

5/18/2022

**DOCUMENT NOT CONSIDERED FINAL
UNLESS ALL SIGNATURES COMPLETED**

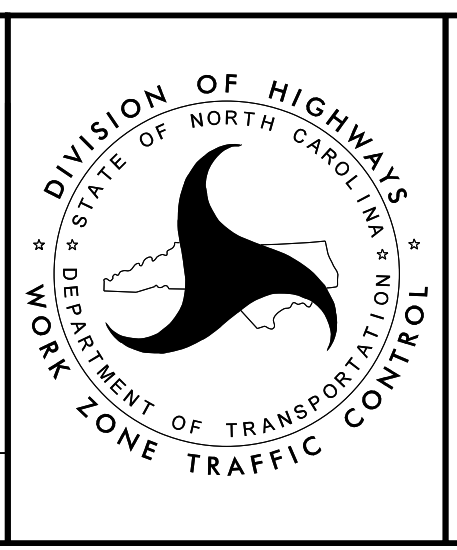

DETOUR ROUTE
CLOSURE OF
I-95 NB RAMPS
AT EXIT 25

SHEET 2 OF 2