
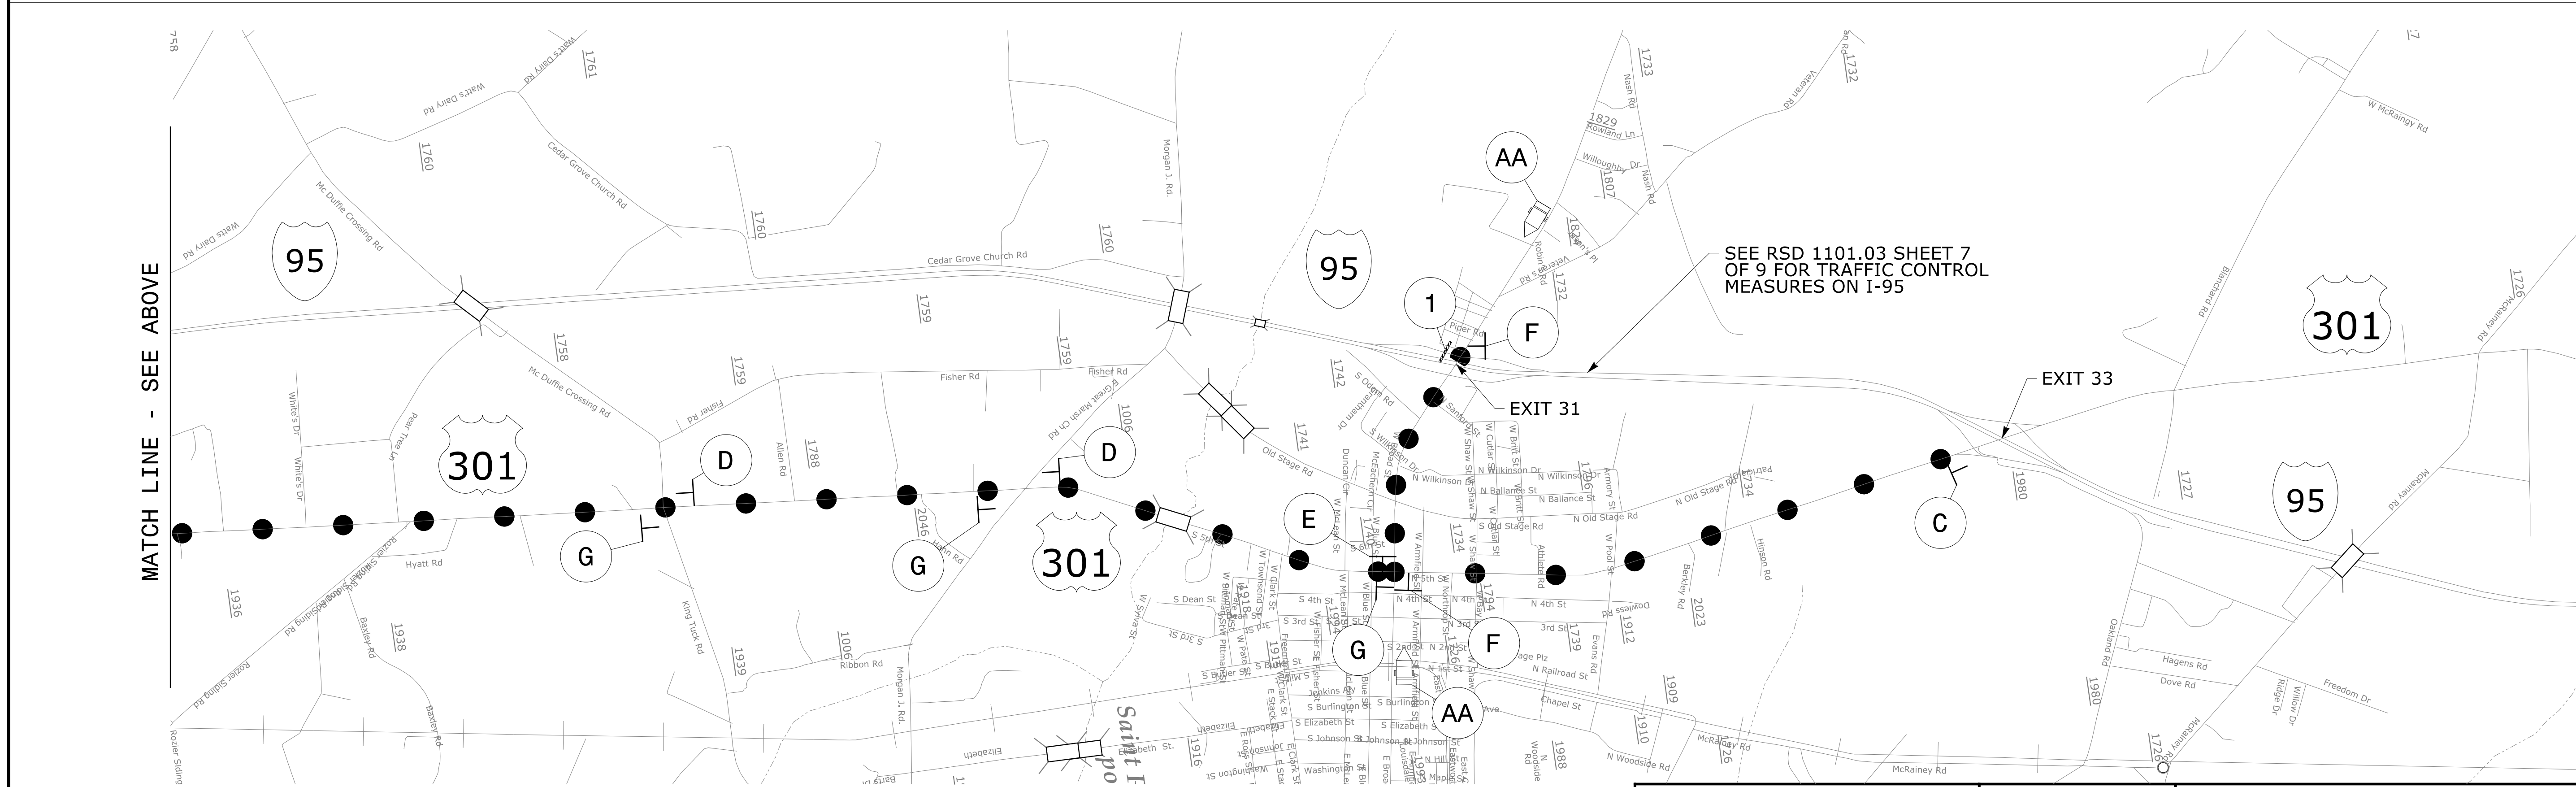


SEE RSD 1101.03 SHEET 7 OF 9 FOR TRAFFIC CONTROL MEASURES ON I-95

OVERHEAD WORK AREA ON I-95

MATCH LINE - SEE BELOW

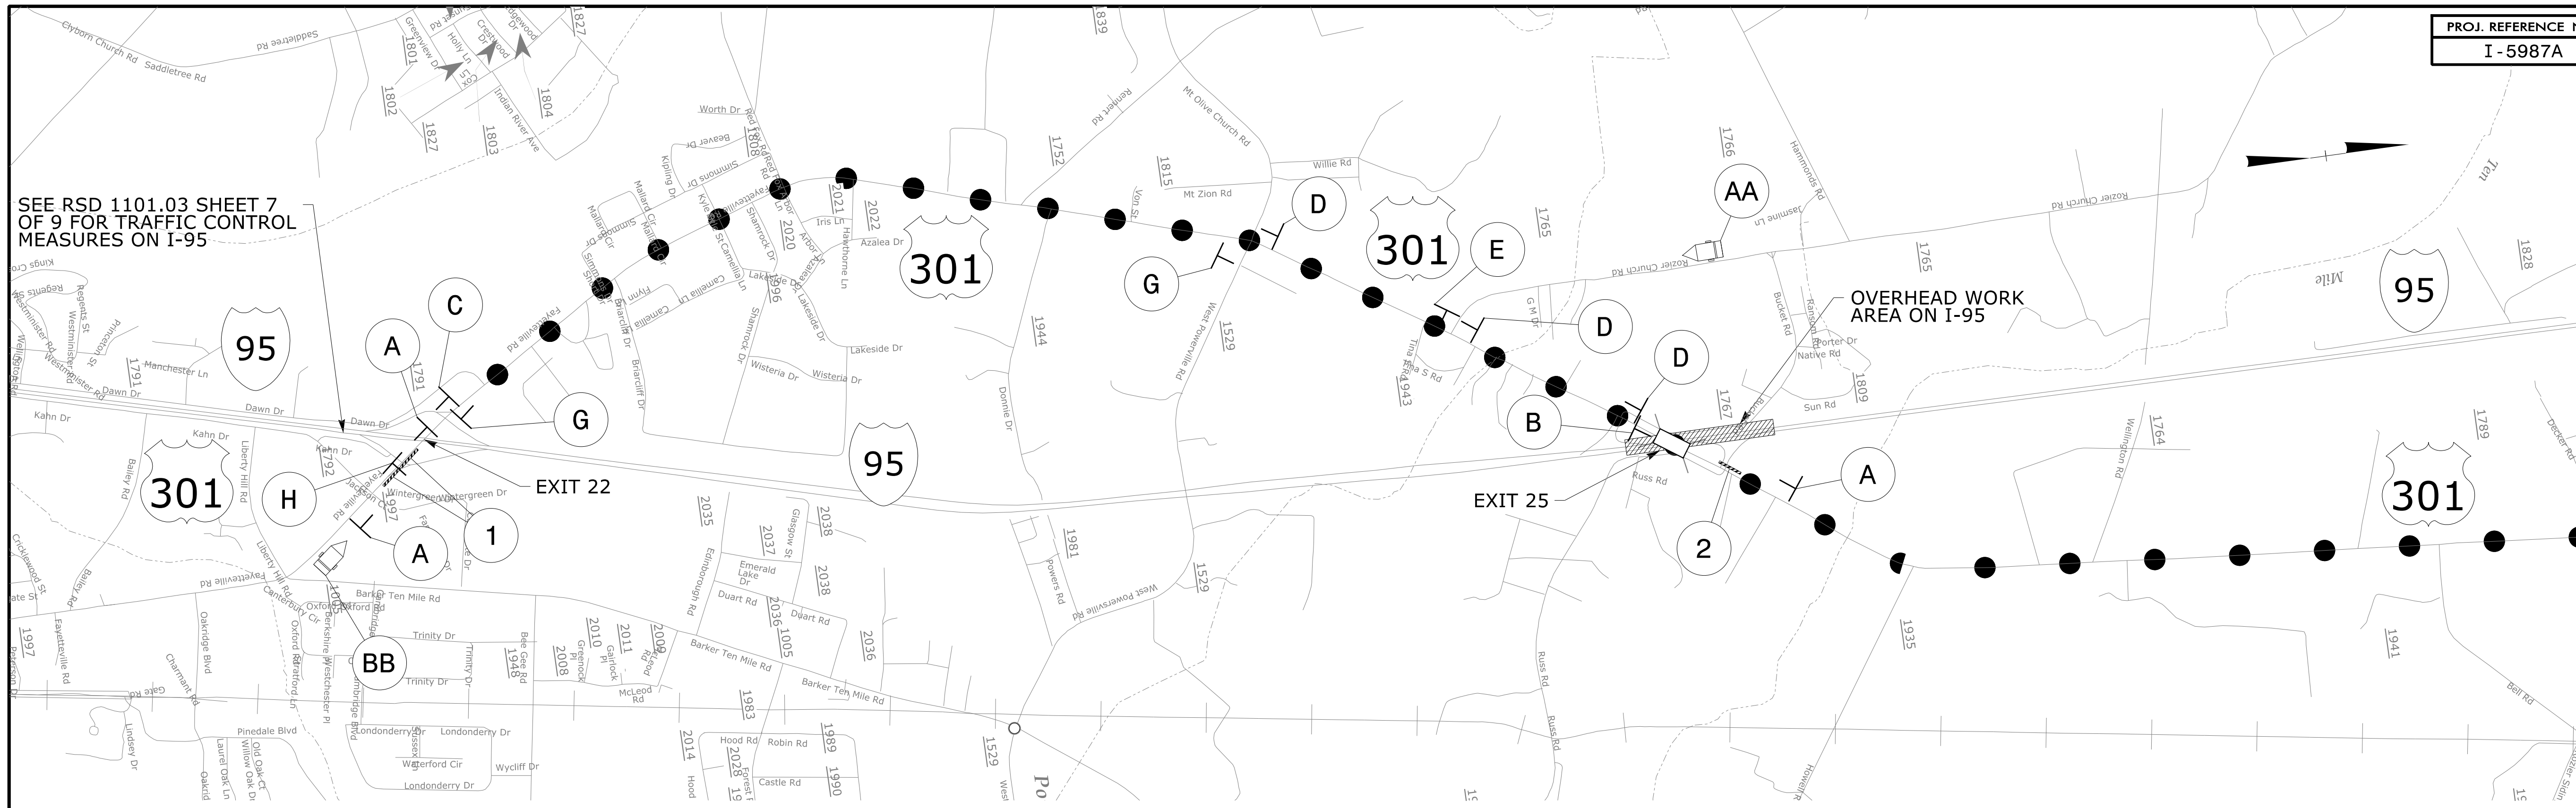


DETOUR ROUTE ● ● ● ● ● ● ● ● ● ●
COORDINATE WITH I-5987 SEGEMENTS A2, B1 AND B2

SEE SHEET TMP-2DET5A FOR DETOUR SIGNS

APPROVED: _____
DATE: _____

5/18/2022

DOCUMENT NOT CONSIDERED FINAL UNLESS ALL SIGNATURES COMPLETED

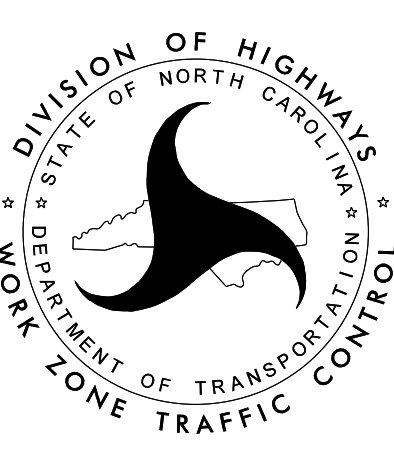

DETOUR ROUTE CLOSURE OF I-95 BETWEEN EXIT 22 AND EXIT 31
SHEET 1 OF 2

4/26/2022 R:\TrafficControl\I-5987a_tcp_secd_psh02det5.dgn User:htownsend



940 Main Campus Drive, Suite 500 Raleigh, NC 27606
NC License No. C-3705