


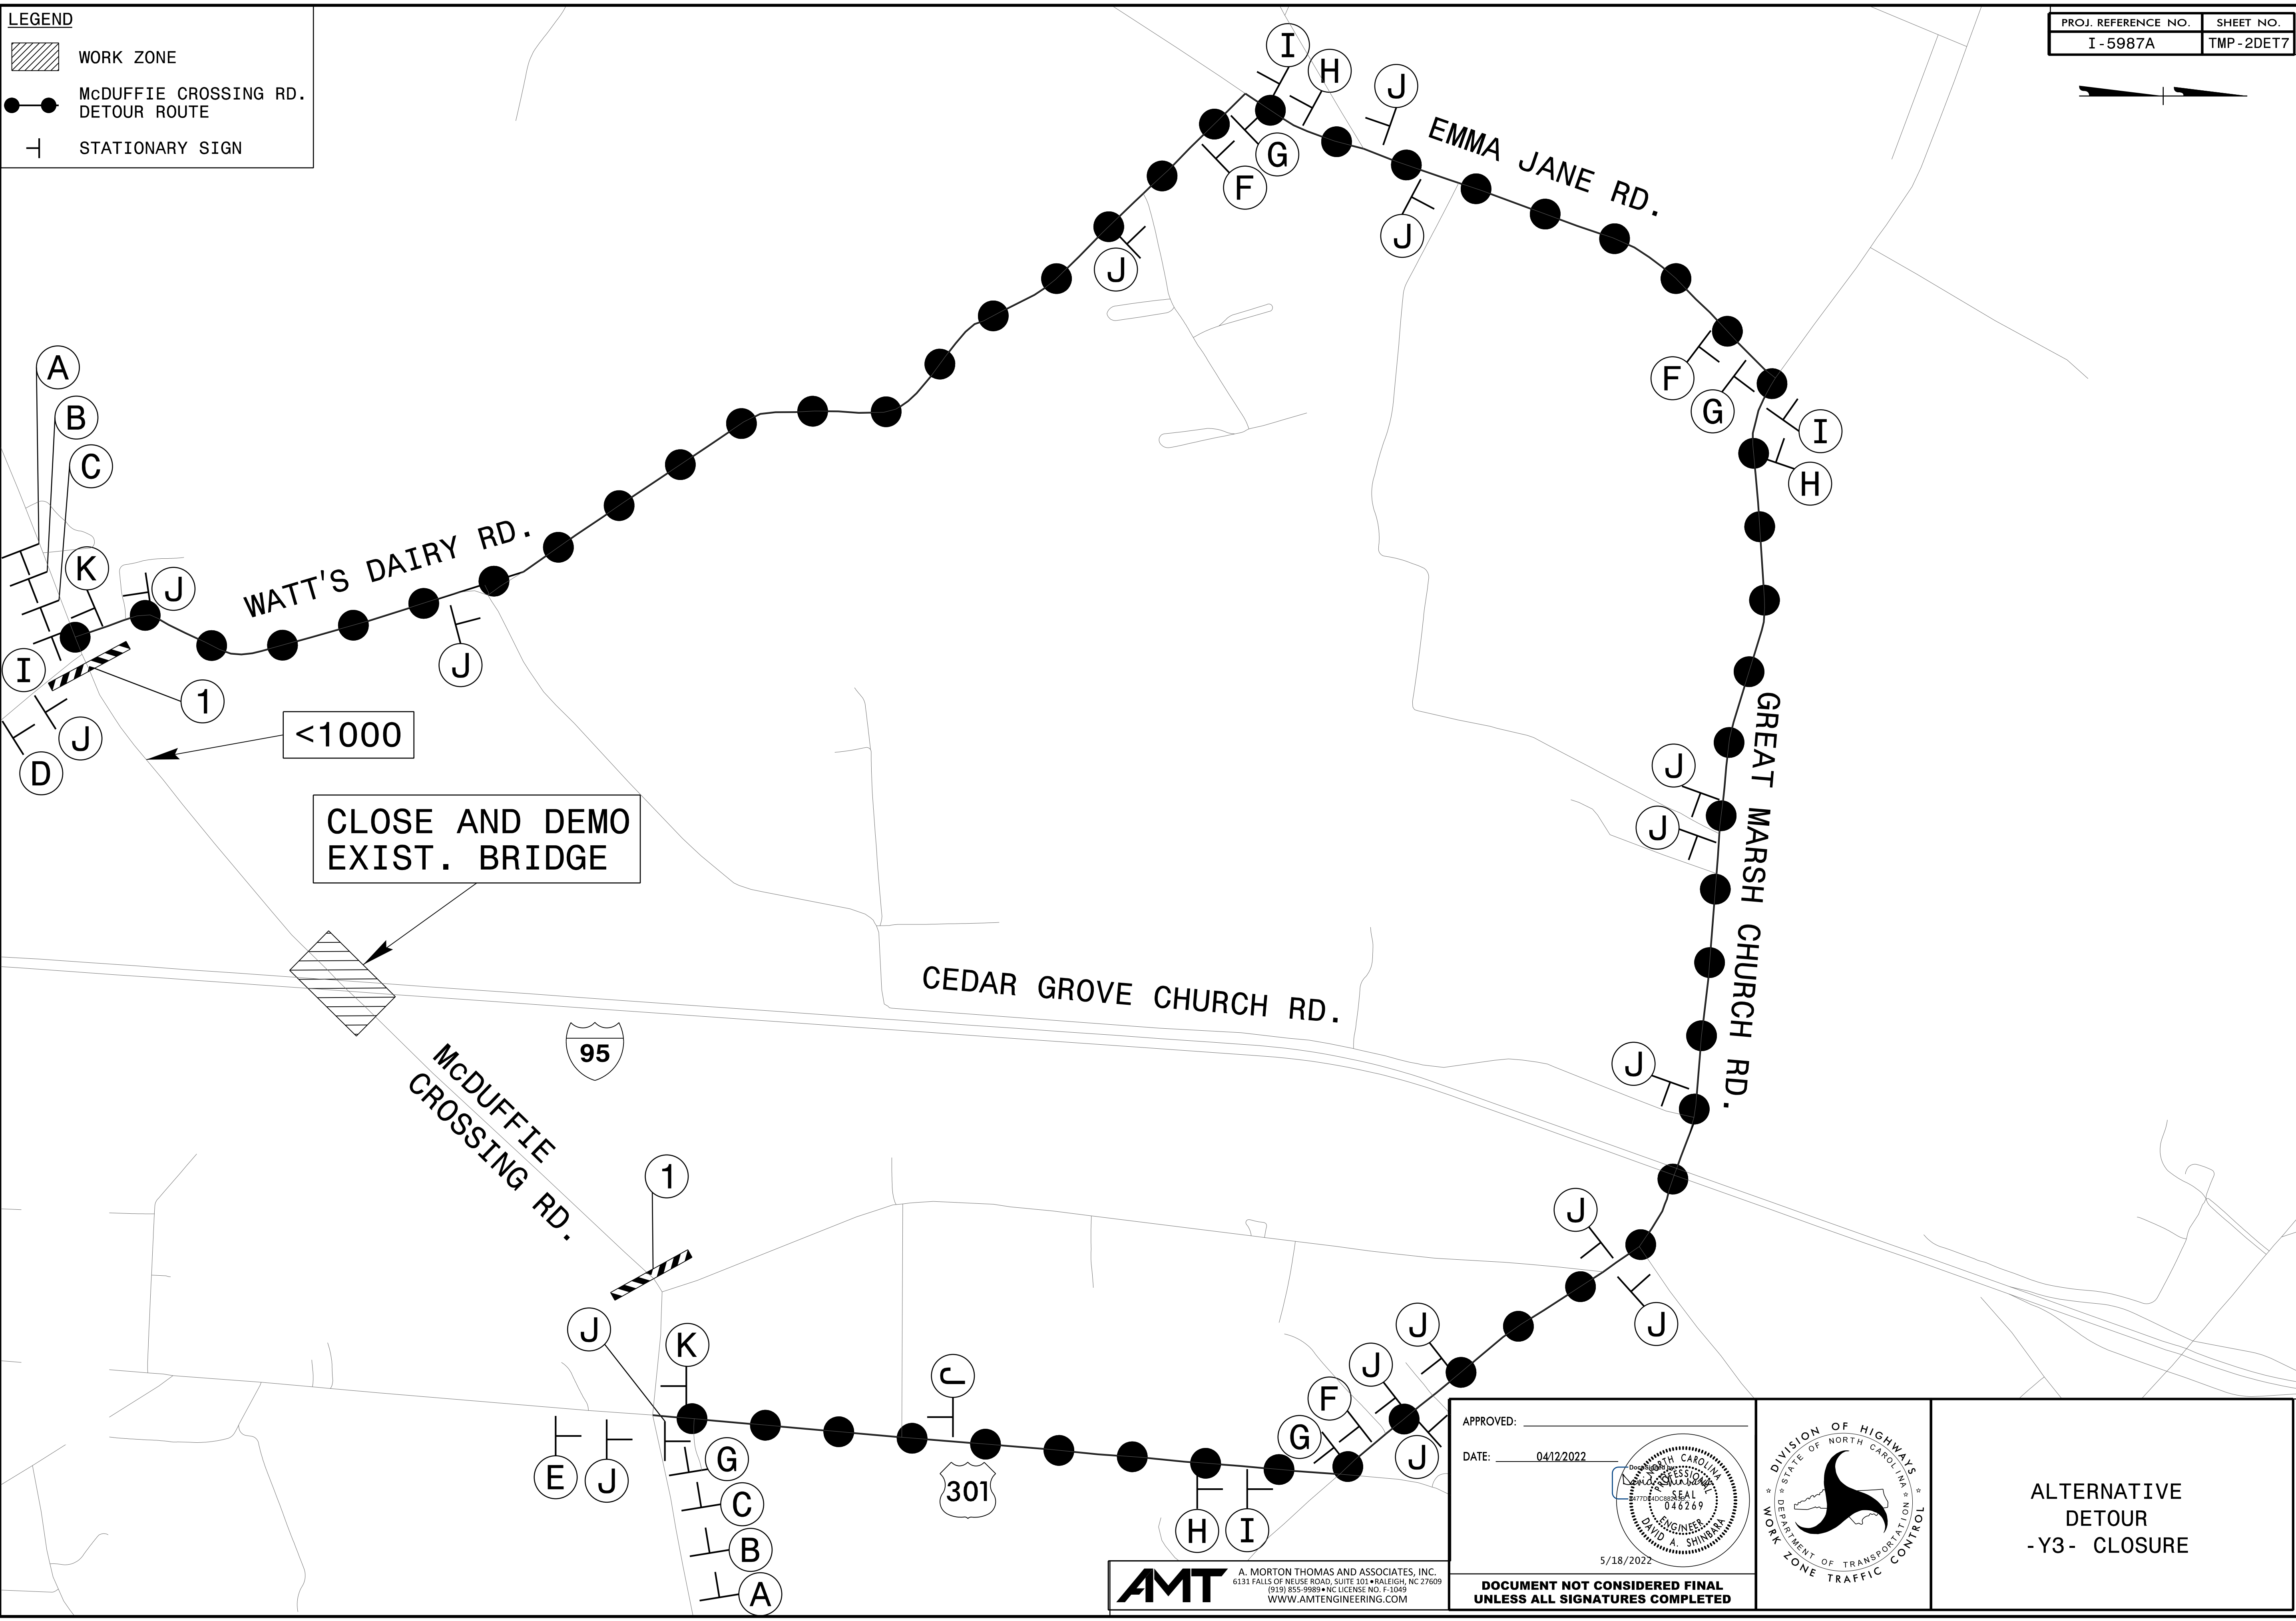


LEGEND


-  WORK ZONE
-  McDUFFIE CROSSING RD. DETOUR ROUTE
-  STATIONARY SIGN

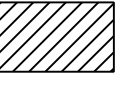

4/12/2022 X:\Raleigh\20-0629.001 - I-5987A TCP Sec II\05-CAD\I-5987A\TrafficControl\TCP\PSH\I-5987A_TMP_psh_02DET7.dgn JAdorno

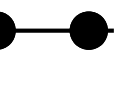


APPROVED: _____
 DATE: 04/12/2022

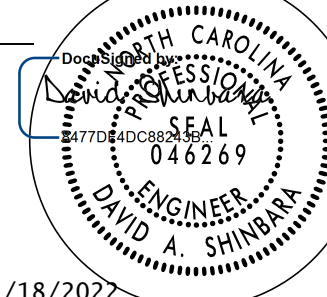

5/18/2022

**DOCUMENT NOT CONSIDERED FINAL
UNLESS ALL SIGNATURES COMPLETED**

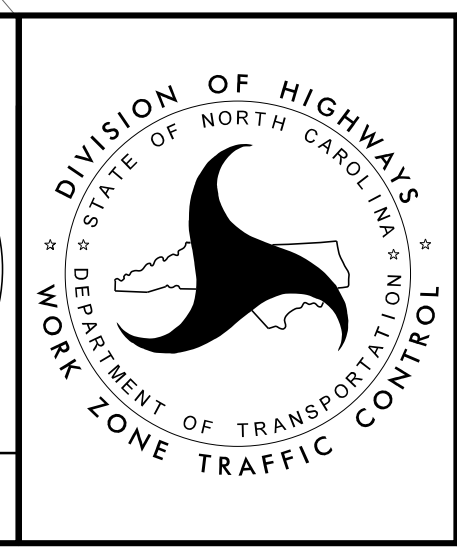

**ALTERNATIVE
DETOUR
-Y3- CLOSURE**

AMT A. MORTON THOMAS AND ASSOCIATES, INC.
 6131 FALLS OF NEUSE ROAD, SUITE 101 • RALEIGH, NC 27609
 (919) 855-9989 • NC LICENSE NO. F-1049
 WWW.AMTENGINEERING.COM