
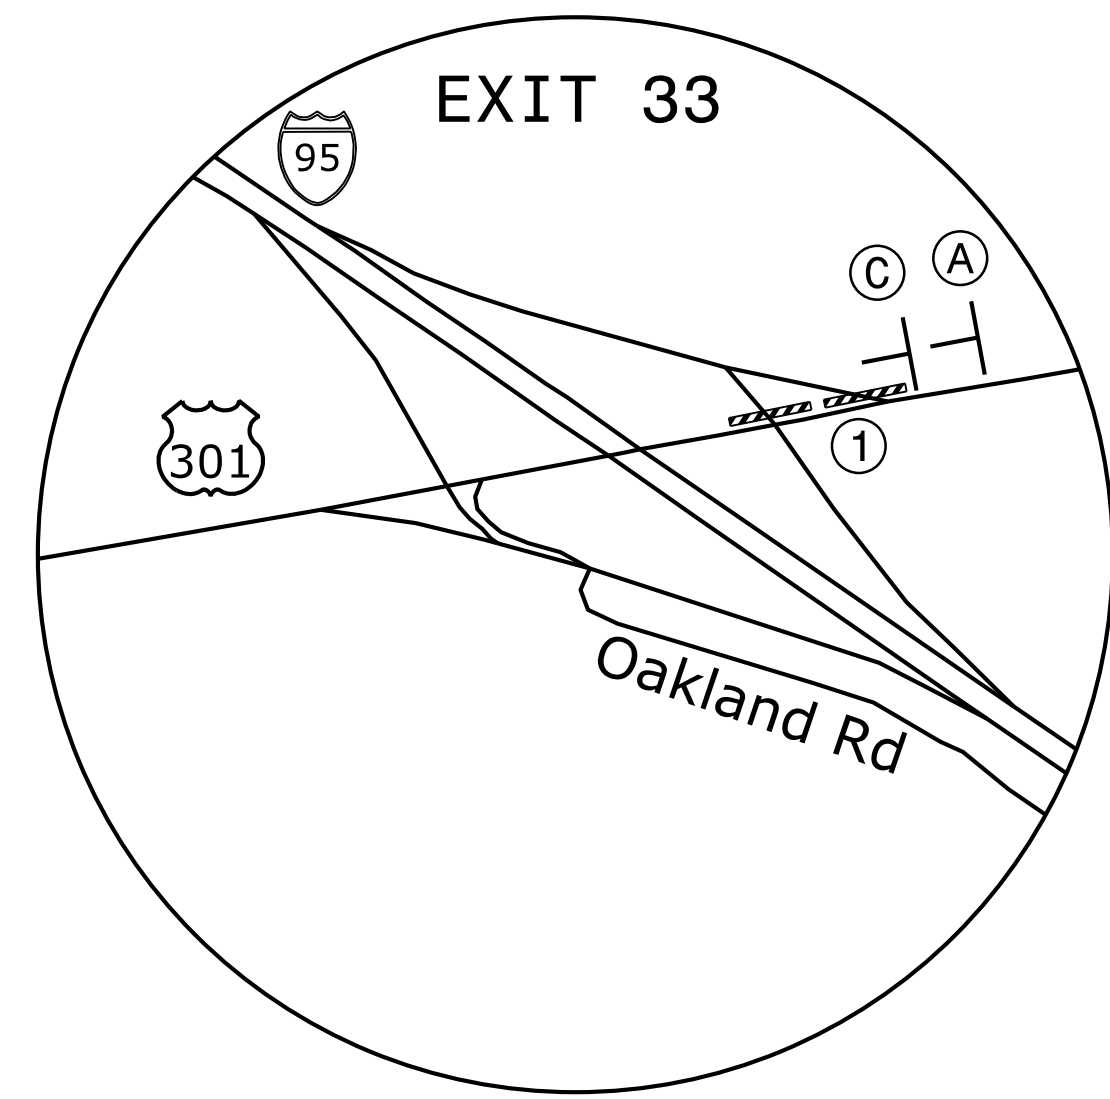


CLOSE AND DEMO
EXIST. BRIDGE

EXIT 31

EXIT 33

SEE RSD 1101.03 (SHEET 7 OF 9) FOR
TRAFFIC CONTROL MEASURES ON I-95SB

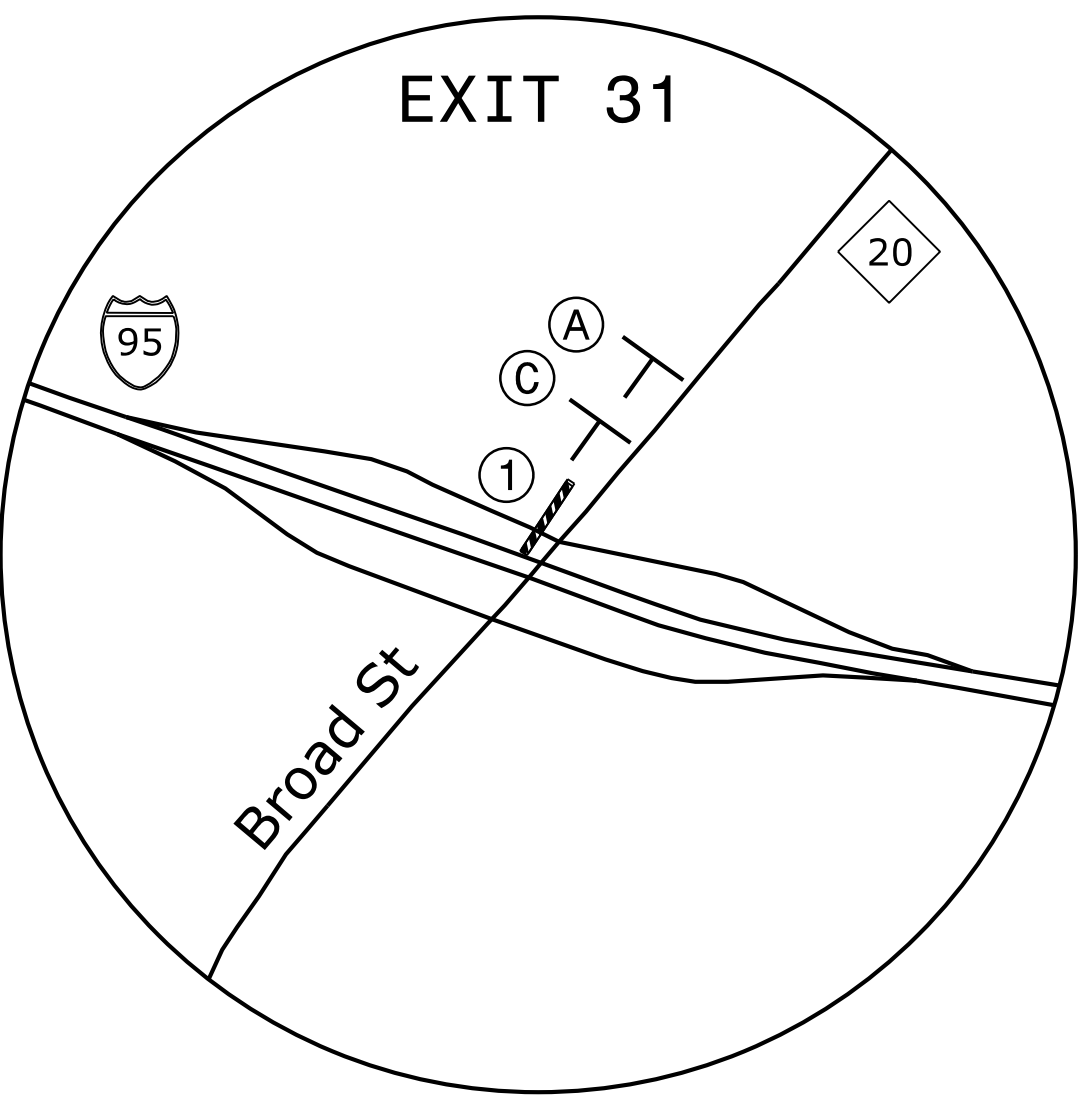


LEGEND

- WORK ZONE
- DETOUR ROUTE
- STATIONARY SIGN
- CHANGEABLE MESSAGE SIGN

APPROVED: _____
DATE: 04/12/2022

5/18/2022

**DOCUMENT NOT CONSIDERED FINAL
UNLESS ALL SIGNATURES COMPLETED**

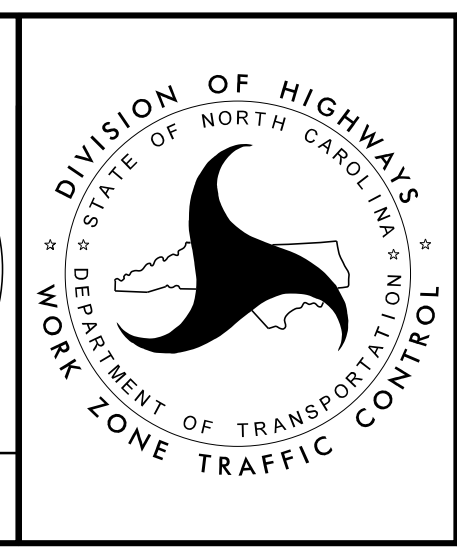

**DETOUR
I-95 SB
NIGHTLY CLOSURE**

4/12/2022 X:\Raleigh\20-0629.001 - I-5987A TCP Sec II\05-CAD\I-5987A\TrafficControl\TCP\PSHV\I-5987A_TMP_psh_02DET9.dgn JAdorno