

SIGN NUMBER: SP-3 TYPE: D QUANTITY: 1 SIGN WIDTH: 4'-0" HEIGHT: 2'-0" TOTAL AREA: 8.0 Sq.Ft. BORDER TYPE: FLUSH RECESS: 0.38" WIDTH: 0.63" RADII: 1.5" NO. Z BARS: LENGTH:	BACKG COLOR: Fluorescent Orange COPY COLOR: Black SYMBOL: <table border="1" style="width: 100%; text-align: center;"> <tr> <th>SYMBOL</th> <th>X</th> <th>Y</th> <th>WID</th> <th>HT</th> </tr> <tr> <td> </td> <td> </td> <td> </td> <td> </td> <td> </td> </tr> </table> MAT'L: 0.125" (3.2 mm) ALUMINUM	SYMBOL	X	Y	WID	HT						DESIGN BY: AMT PROJECT ID: I-5987A CHECKED BY: LOCATION: Dec 11, 2021 DIV: 06
SYMBOL	X	Y	WID	HT								


BORDER R=1.5" TH=0.63" IN=0.38"

Spacing Factor is 0.75 unless specified otherwise

LETTER POSITIONS															
Letter spacings are to start of next letter															
	M	C	D	U	F	F	I	E							Series/Size Text Length
	9	4.9	4.3	4.3	4.3	3.7	3.7	1.8	3.1	9					C 2000 30
	C	R	O	S	S	I	N	G		R	D				C 2000 43.5
	2.3	4.3	4	4.2	3.9	4.1	1.8	4.3	3.4	6	4.1	3.4	2.3		

FILENAME: I5987a_tcp_sp-3 NORTH CAROLINA D.O.T. SIGN DETAIL

4/12/2022 X:\Raleigh\20-0629.001 - I-5987A TCP Sec IN\05-CAD\I-5987A\Traffic\TrafficControl\TCP\PS\N\5987a_tcp_sca02_sp-3.dgn JAdorno

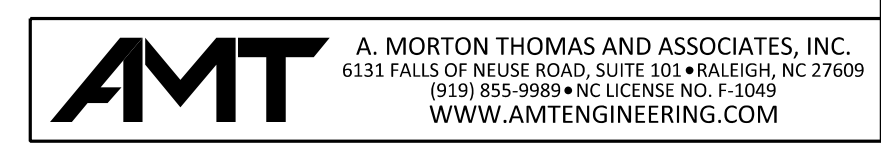

APPROVED: _____

DATE: 04/12/2022

DOCUMENT NOT CONSIDERED FINAL
UNLESS ALL SIGNATURES COMPLETED



TEMPORARY TRAFFIC CONTROL
SPECIAL SIGN DESIGN