

SIGN NUMBER: SP18267 TYPE: D QUANTITY: 1 SIGN WIDTH: 4'-6" HEIGHT: 3'-0" TOTAL AREA: 13.5 Sq.Ft. BORDER TYPE: FLUSH RECESS: 0" WIDTH: 1.25" RADII: 3" NO. Z BARS: N/A LENGTH: N/A	BACKG COLOR: Orange COPY COLOR: Black SYMBOL X Y WID HT MAT'L: 0.125" (3.2 mm) ALUMINUM	DESIGN BY: W. Johnson PROJECT ID: CHECKED BY: AIA DATE: Oct 30, 2018 DIV: 5
--	--	---

BORDER R=3" TH=1.25"

Spacing Factor is 1 unless specified otherwise

LETTER POSITIONS

Letter spacings are to start of next letter

	P	U	L	L	-	O	F	F												Series/Size Text Length
	5.6	5	5.5	4.6	3.7	4	2.1	4	5.6	4.6	3.7	5.6								D 2000 42.9
		A	R	E	A															D 2000 20.4
	16.8	6	5.1	4.2	5.1	16.8														D 2000 20.4
		1/4		M	I	L	E													D 2000 30.8
	11.6	7.9	6	6.1	2.4	4.6	3.7	11.6												

FILENAME: Fu11\_Off NORTH CAROLINA D.O.T. SIGN DETAIL

SIGN NUMBER: SP18266 TYPE: A QUANTITY: 1 SIGN WIDTH: 7'-0" HEIGHT: 5'-0" TOTAL AREA: 35.0 Sq.Ft. BORDER TYPE: FLUSH RECESS: 0" WIDTH: 1.25" RADII: 3" NO. Z BARS: 2 LENGTH: 76.0	BACKG COLOR: Orange-Top/White-Bottom COPY COLOR: Black SYMBOL X Y WID HT AR_Type A 37 17.7 8 12.6 MAT'L: 0.125" (3.2 mm) ALUMINUM	DESIGN BY: W. Johnson PROJECT ID: CHECKED BY: AIA DATE: Oct 30, 2018 DIV: 5
---	---	---

BORDER R=3" TH=1.25"

Spacing Factor is 1 unless specified otherwise

LETTER POSITIONS

Letter spacings are to start of next letter

	P	U	L	L	-	O	F	F												Series/Size Text Length
	10.8	6.6	7.4	6.2	5	8	2.8	8	7.4	6.2	5	10.8								D 2000 62.5
		A	R	E	A															D 2000 27.2
	28.4	8	6.8	5.6	6.8	28.4														D 2000 27.2
		E	M	E	R	G	E	N	C	Y	O	N	L	Y						D 2000 70.5
	6.8	4.7	6.1	4.7	5	5.4	4.7	5.4	4.9	5.2	4	5.6	5.5	4.1	5.2	6.8				


FILENAME: Fu11\_Off NORTH CAROLINA D.O.T. SIGN DETAIL

4/26/2022 R:\TrafficControl\TCPIB987a\_tcp\_psh02ssd3.dgn User:JHownsend



940 Main Campus Drive, Suite 500 Raleigh, NC 27606  
NC License No. C-3705

APPROVED: _____	DATE: _____
<b>DOCUMENT NOT CONSIDERED FINAL UNLESS ALL SIGNATURES COMPLETED</b>	

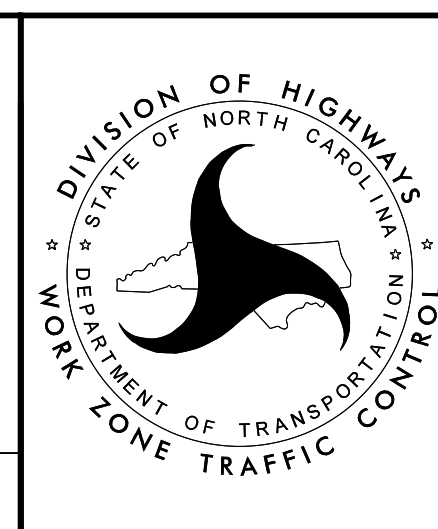

SPECIAL SIGN DESIGNS