

SIGN NUMBER: WZTC      BACKG COLOR: Fluorescent Orange      DESIGN BY: J.Navarrete      CHECKED BY:      May 13, 2019  
 TYPE: STATIONARY      COPY COLOR: Black      PROJECT ID:      LOCATION:      DIV: DIV  
 QUANTITY: SEE PLANS      SYMBOL      X      Y      WID      HT

SIGN WIDTH: 4'-0"  
 HEIGHT: 4'-0"  
 TOTAL AREA: 16.0 Sq.Ft.

BORDER TYPE: INSET  
 RECESS: 0.47"  
 WIDTH: 0.63"  
 RADII: 1.5"

NO. Z BARS: 2      MAT'L: 0.080" (2.0 mm) ALUMINUM  
 LENGTH: 40.0

USE NOTES: 1,2

1. Legend and border shall be direct applied black non-reflective sheeting.  
 2. Background shall be NO GRADE B fluorescent orange retroreflective sheeting.

Spacing Factor is 1 unless specified otherwise

LETTER POSITIONS

Letter spacings are to start of next letter

	V	A	R	I	A	B	L	E													Series/Size	Text Length	
5.4	4.9	6	5.1	1.9	6	5.1	4.6	3.7	5.3													D 2000	37.3
12.2	5.1	5	4.7	4.7	4.1	12.1																D 2000	23.6
14.2	5	5.6	5.6	3.7	14																	D 2000	19.8
11.2	6	5.5	4.2	6	4.1	11																D 2000	25.8

FILENAME: Special Signs 7      NORTH CAROLINA D.O.T. SIGN DETAIL


4/26/2022  
R:\TrafficControl\TrafficControl\TCP\B987a\_tcp\_psh02ssd5.dgn  
User:JHovinsend



940 Main Campus Drive, Suite 500 Raleigh, NC 27606  
NC License No. C-3705

APPROVED: \_\_\_\_\_ DATE: \_\_\_\_\_

DOCUMENT NOT CONSIDERED FINAL  
UNLESS ALL SIGNATURES COMPLETED

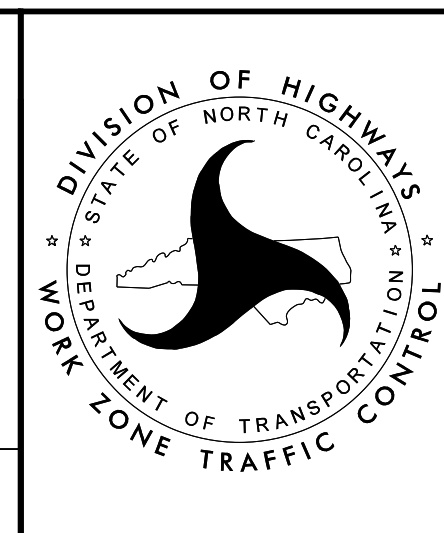

SPECIAL SIGN DESIGNS