


PHASING (CONTINUED)

PROJ. REFERENCE NO.	SHEET NO.
I-5987A	TMP-3A

 

- COMPLETE THE TIE IN OF PROPOSED -Y3-.

- OPEN NEW -Y3- MCDUFFIE CROSSING ROAD AND BRIDGE TO TRAFFIC.


STEP 7: IMPLEMENT OFFSITE DETOUR ALONG US 301 AS SHOWN ON TMP-2DET8 AND 9, AND TEMPORARILY CLOSE I-95 BETWEEN EXITS 25 AND 33 FOR THE OVERHEAD BRIDGE DEMOLITION OF EXISTING -Y3- MCDUFFIE CROSSING RD BRIDGE

STEP 8: BEHIND BARRIER, COMPLETE THE PORTION OF EXISTING SHOULDER RECONSTRUCTION AND TEMPORARY PAVEMENT WIDENING ALONG -L- I-95 SB FROM STATION -L- 462+00 TO 464+00 (APPROX). COMPLETE REMAINING BRIDGE DEMOLITION OF EXISTING -Y3- MCDUFFIE CROSSING RD BRIDGE AND REMOVE OLD -Y3- ROADWAY.

4/28/2022
 R:\TrafficControl\TCP\B987a_tcp_psh03.dgn
 User:JHwmsend



APPROVED: _____	DATE: _____
5/18/2022	5/18/2022
DOCUMENT NOT CONSIDERED FINAL UNLESS ALL SIGNATURES COMPLETED	

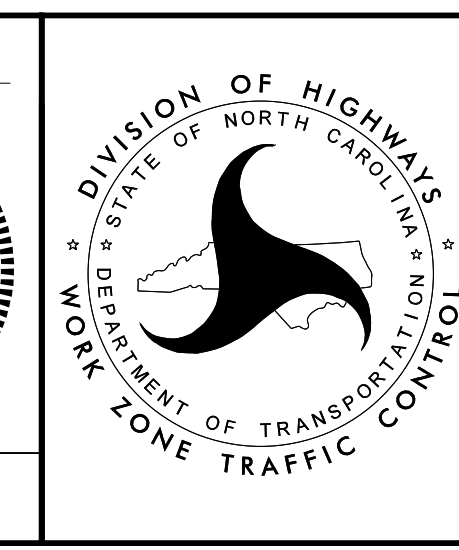

**TEMPORARY TRAFFIC
CONTROL PHASING
PHASE I**