

PHASING (CONTINUED)

PROJ. REFERENCE NO.	SHEET NO.
I-5987A	TMP-3H

PHASE IV

SECTION A1 -L- STA 67+00 TO STA 340+00, -Y1-, -Y1A-, -Y2-, -SR2-, -SR6-, -SR7-, AND -SR8-

PHASE IV (SEE SHEETS TMP-134 THRU TMP-142)

STEP 1: USING RSD 1101.02 (SHEETS 1, 2, 3, 4 AND 13 OF 14), INSTALL TEMPORARY PAVEMENT MARKINGS IN ACCORDANCE WITH THE FINAL PAVEMENT MARKING PLANS, REMOVE AND ADJUST PORTABLE CONCRETE BARRIER AND TEMPORARY CRASH CUSHIONS, AND SHIFT TRAFFIC INTO FINAL PATTERN WITH THE MODIFICATIONS AS SHOWN ON SHEETS TMP-134 THRU TMP-142.

STEP 2: USING RSD 1102.02 (SHEETS 4 AND 8 OF 14), CLOSE THE INSIDE TWO TRAVEL LANES ON -L- (I-95) IN BOTH DIRECTIONS AND COMPLETE THE MEDIAN BARRIER ON -L- FROM STA. 302+50 TO 308+00 AND COMPLETE THE MIDDLE OF -L- (I-95) FROM STA. 259+00 TO 270+10.

STEP 3: USING RSD 1101.02 (SHEETS 1 THRU 13 OF 14), INSTALL THE FINAL ASPHALT PAVEMENT SURFACE COURSE AND FINAL PAVEMENT MARKINGS, REMOVE ALL TEMPORARY TRAFFIC CONTROL DEVICES AND OPEN TO TRAFFIC.

SECTION A2 -L- STA 340+00 TO STA 495+00 AND -Y3-

PHASE IV (SEE SHEETS TMP-195 THRU TMP-198)

USING RSD 1101.02 (SHEETS 4 AND 13 OF 14), PERFORM THE FOLLOWING AS SHOWN ON TMP-195 THRU TMP-198:

STEP 1:

- INSTALL TEMPORARY PAVEMENT MARKINGS IN ACCORDANCE WITH THE FINAL PAVEMENT MARKING PLANS ALONG NB -L- I-95 FROM STA 340+00 TO 474+00, WITH EXCEPTION TO TEMPORARY SOLID EDGE LINE DELINEATING CLOSED LANES
- REMOVE AND RESET PORTABLE CONCRETE BARRIER AND TEMPORARY CRASH CUSHIONS
- INSTALL TEMPORARY PAVEMENT MARKINGS ON -L- I-95 FROM STA 449+00 TO STATION 495+00
- SHIFT TRAFFIC ONTO NEW PATTERN.


STEP 2:

- COMPLETE FINAL I-95 OUTSIDE ROADWAY CONDITIONS IN THE CROSSOVER AREA FROM -L- STA 477+00 TO 495+00.

4/26/2022
 R:\TrafficControl\TCP\B987a_tcp_psh03.dgn
 User:JHwmsend



APPROVED:	DATE:
5/18/2022	5/18/2022
DOCUMENT NOT CONSIDERED FINAL UNLESS ALL SIGNATURES COMPLETED	

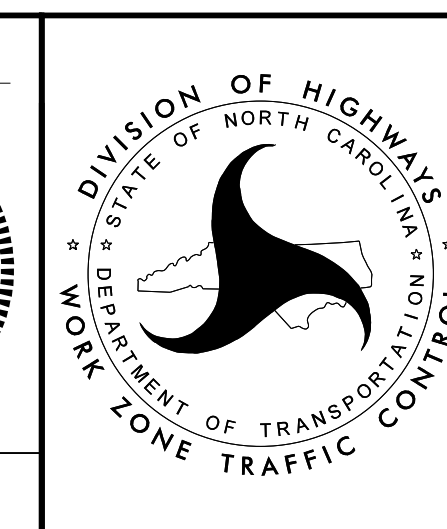

**TEMPORARY TRAFFIC
CONTROL PHASING
PHASE IV**