

PHASING (CONTINUED)

PROJ. REFERENCE NO.	SHEET NO.
I-5987A	TMP-3I

PHASE V

SECTION A1 (N/A)

SECTION A2 -L- STA 340+00 TO STA 495+00 AND -Y3-

STEP 1: USING RSD 1101.02 (SHEETS 4 AND 13 OF 14) PERFORM THE FOLLOWING AS SHOWN ON TMP-199 THRU TMP-201:


- REMOVE PHASE 4 TRAFFIC SHIFTS IN THE AREA OF -L- I-95 STA 449+00 TO 477+00
 - FROM -L- I-95 STA 340+00 TO 495+00, INSTALL TEMPORARY PAVEMENT MARKINGS IN THE FINAL PATTERN WITH EXCEPTION TO SOLID EDGE LINE MARKINGS USED TO DELINEATE CLOSED LANES
 - INSTALL PCB AND TEMPORARY CRASH CUSHION IN THE AREA OF -L- I-95 STA 477+00 TO 495+00
 - SHIFT TRAFFIC ONTO NEW PATTERN.
 - COMPLETE FINAL INSIDE I-95 ROADWAY CONDITIONS IN THE PHASE 3 CROSSOVER AREA FROM -L- STA 477+00 TO 495+00, INCLUDING INSTALLING PERMANENT MEDIAN BARRIER AND COMPLETING ASSOCIATED DRAINAGE
 - PLACE REMAINING FINAL SURFACE COURSE OF ASPHALT, FINAL PAVEMENT MARKINGS, MARKERS, AND SIGNAGE
- REMOVE ALL TRAFFIC CONTROL DEVICES, AND OPEN ALL LANES TO TRAFFIC.

4/26/2022
R:\TrafficControl\TCP\B987a_tcp_psh03.dgn
User:JHovinsend



940 Main Campus Drive, Suite 500 Raleigh, NC 27606
NC License No. C-3705

APPROVED:	DATE:
DOCUMENT NOT CONSIDERED FINAL UNLESS ALL SIGNATURES COMPLETED	

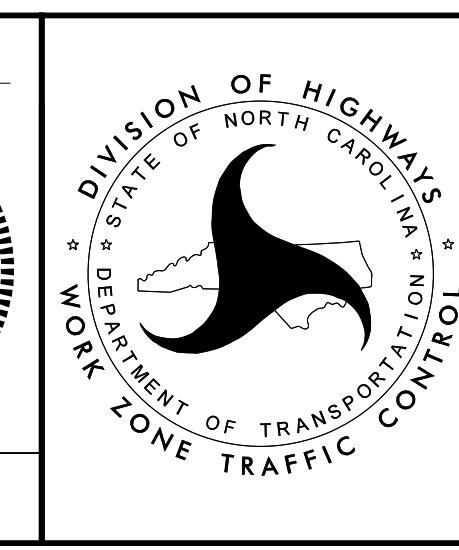

TEMPORARY TRAFFIC CONTROL PHASING PHASE V