

MATCHLINE SEE INSET BELOW

MATCHLINE -L- STA. 74 +00 SEE SHEET TMP-5

MATCHLINE SEE ABOVE

TEMPORARY PAVEMENT IN MEDIAN TO BE COMPLETED USING LANE CLOSURES. SEE PHASING NOTES FOR DETAIL.

TEMPORARY PAVEMENT LOCATION A1-1 ON INSIDE SHOULDER OF SB/NB I-95 ON -L- FROM STA 58+70+/- TO STA 121+33+/- FOR TEMPORARY TRAFFIC PATTERN (14,121 SY)



4/26/2022 R:\TrafficControl\TCP\B987a_tcp_secd_phase1.pst004.dgn User:jtownsend



APPROVED: _____
 DATE: _____

5/18/2022

DOCUMENT NOT CONSIDERED FINAL UNLESS ALL SIGNATURES COMPLETED

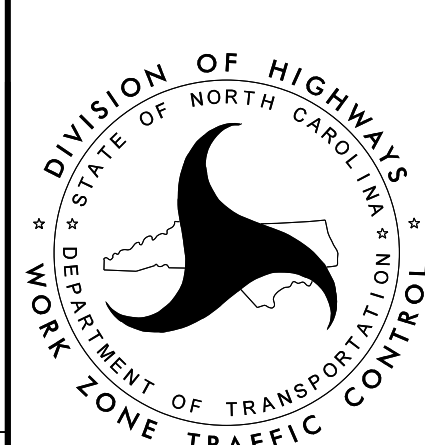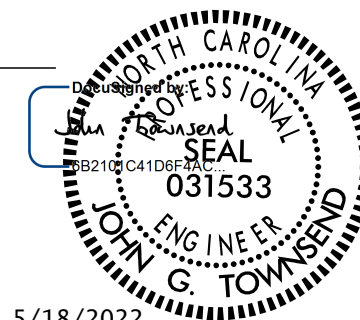

TEMPORARY TRAFFIC CONTROL PHASE I DETAIL