

MATCHLINE -L- STA. 74 + 00 SEE SHEET TMP-4

MATCHLINE -L- STA. 88 + 00 SEE SHEET TMP-6


TEMPORARY PAVEMENT IN MEDIAN TO BE COMPLETED USING LANE CLOSURES. SEE PHASING NOTES FOR DETAIL.

TEMPORARY PAVEMENT LOCATION A1-1 ON INSIDE SHOULDER OF SB/NB I-95 ON -L- FROM STA 58+70+/- TO STA 121+33+/- FOR TEMPORARY TRAFFIC PATTERN (14,121 SY)

APPROVED: \_\_\_\_\_  
DATE: \_\_\_\_\_

5/18/2022

**DOCUMENT NOT CONSIDERED FINAL UNLESS ALL SIGNATURES COMPLETED**

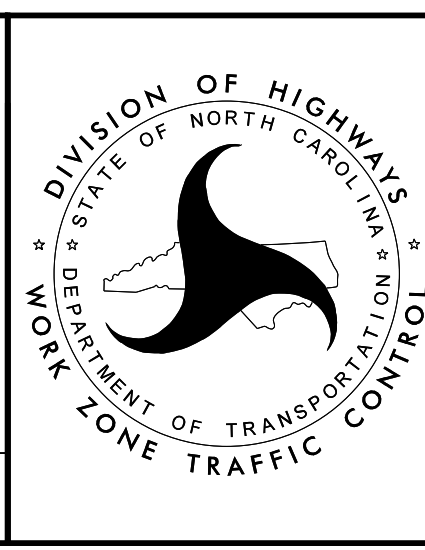

TEMPORARY TRAFFIC CONTROL PHASE I DETAIL

4/26/2022 R:\TrafficControl\TCP\B987a\_tcp\_secd\_phase1.pst005.dgn User:jtownsend

