

TEMPORARY PAVEMENT LOCATION A1-1 ON INSIDE SHOULDER OF SB/NB I-95 ON -L- FROM STA 58+70+/- TO STA 121+33+/- FOR TEMPORARY TRAFFIC PATTERN (14,121 SY)

TEMPORARY PAVEMENT LOCATION A1-2 ON INSIDE SHOULDER OF -Y1RPA- FROM STA 16+06+/- TO STA 18+82+/- FOR TEMPORARY TRAFFIC PATTERN (280 SY)

TEMPORARY PAVEMENT LOCATION A1-4 ON OUTSIDE SHOULDER OF NB I-95 ON -L- FROM STA 113+03+/- TO STA 145+50+/- FOR TEMPORARY TRAFFIC PATTERN (5,468 SY)

TEMPORARY PAVEMENT LOCATION A1-3 ON OUTSIDE SHOULDER OF SB I-95 ON -L- FROM STA 105+39+/- TO STA 112+40+/- FOR TEMPORARY PCB (461 SY)

TEMPORARY PAVEMENT LOCATION A1-5 ON OUTSIDE SHOULDER OF SB I-95 ON -L- FROM STA 113+47+/- TO STA 145+50+/- FOR TEMPORARY TRAFFIC PATTERN (5,413 SY)

4/26/2022 R:\TrafficControl\TCP\B987a\_tcp\_secd\_phase1.psh007.dgn User:jtownsend




APPROVED: \_\_\_\_\_

DATE: \_\_\_\_\_

5/18/2022

DOCUMENT NOT CONSIDERED FINAL UNLESS ALL SIGNATURES COMPLETED

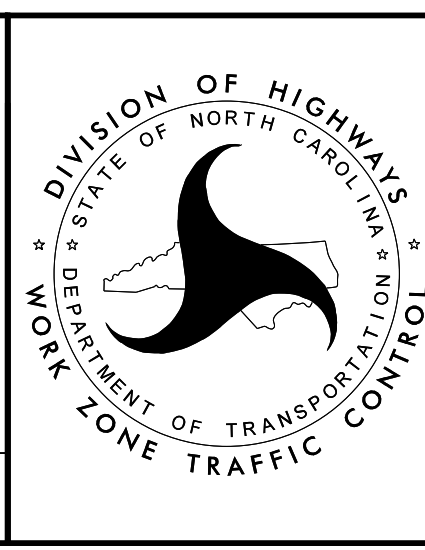

TEMPORARY TRAFFIC CONTROL PHASE I DETAIL