

MATCHLINE -L- STA. 116 + 00 SEE SHEET TMP-7


MATCHLINE -L- STA. 130 + 00 SEE SHEET TMP-9

TEMPORARY PAVEMENT LOCATION A1-1 ON INSIDE SHOULDER OF SB/NB I-95 ON -L- FROM STA 58+70+/- TO STA 121+33+/- FOR TEMPORARY TRAFFIC PATTERN (14,121 SY)	TEMPORARY PAVEMENT LOCATION A1-4 ON OUTSIDE SHOULDER OF NB I-95 ON -L- FROM STA 113+03+/- TO STA 145+50+/- FOR TEMPORARY TRAFFIC PATTERN (5,468 SY)	TEMPORARY PAVEMENT LOCATION A1-5 ON OUTSIDE SHOULDER OF SB I-95 ON -L- FROM STA 113+47+/- TO STA 145+50+/- FOR TEMPORARY TRAFFIC PATTERN (5,413 SY)
--	--	--

APPROVED: _____
DATE: _____

JOHN C. TOWNSEND
PROFESSIONAL ENGINEER
031533
5/18/2022

**DOCUMENT NOT CONSIDERED FINAL
UNLESS ALL SIGNATURES COMPLETED**

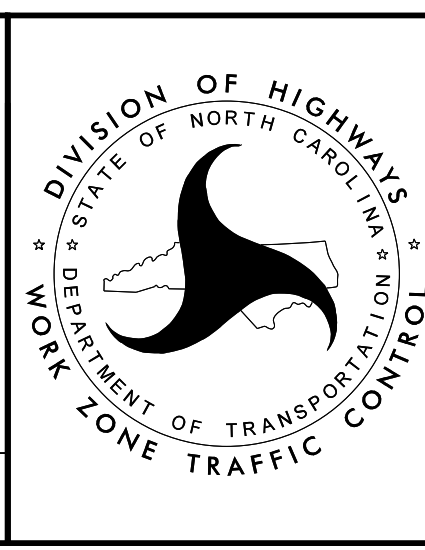

**TEMPORARY TRAFFIC CONTROL
PHASE I DETAIL**

4/26/2022
R:\TrafficControl\TCP\B987a_tcp_secd_phase1.pst008.dgn
User:jtownsend

