

MATCHLINE -L- STA. 144 + 00 SEE SHEET TMP-9

MATCHLINE -L- STA. 158 + 00 SEE SHEET TMP-11

TEMPORARY PAVEMENT LESS THAN 8' WIDE TO BE COMPLETED USING LANE CLOSURES. SEE PHASING NOTES FOR DETAIL.

4/26/2022 R:\TrafficControl\TCP\B987a_tcp_secd_phase1.pst010.dgn User:JHwmsend


TEMPORARY PAVEMENT LOCATION A1-4 ON OUTSIDE SHOULDER OF NB I-95 ON -L- FROM STA 113+03+/- TO STA 145+50+/- FOR TEMPORARY TRAFFIC PATTERN (5,468 SY)	TEMPORARY PAVEMENT LOCATION A1-5 ON OUTSIDE SHOULDER OF SB I-95 ON -L- FROM STA 113+47+/- TO STA 145+50+/- FOR TEMPORARY TRAFFIC PATTERN (5,413 SY)
--	--



APPROVED: _____
 DATE: _____

5/18/2022

**DOCUMENT NOT CONSIDERED FINAL
 UNLESS ALL SIGNATURES COMPLETED**

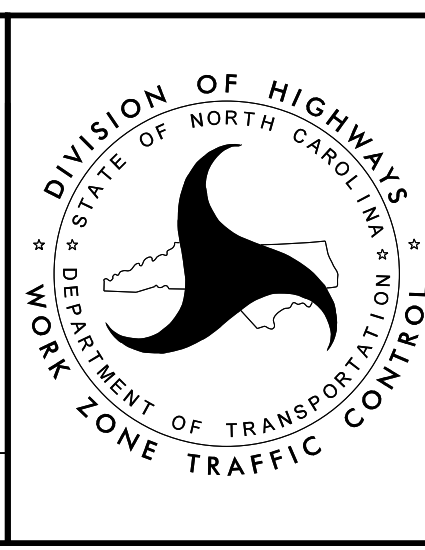

TEMPORARY TRAFFIC CONTROL
PHASE I DETAIL