


TEMPORARY PAVEMENT LOCATION A1-6 ON OUTSIDE SHOULDER OF NB I-95 ON -L- FROM STA 181+00+/- TO STA 265+50+/- FOR TEMPORARY TRAFFIC PATTERN (17,029 SY)	TEMPORARY PAVEMENT LOCATION A1-7 ON OUTSIDE SHOULDER OF SB I-95 ON -L- FROM STA 181+00+/- TO STA 261+51+/- FOR TEMPORARY TRAFFIC PATTERN (15,685 SY)
---	---

APPROVED: _____
 DATE: _____

JOHN G. TOWNSEND
 ENGINEER
 5/18/2022

**DOCUMENT NOT CONSIDERED FINAL
 UNLESS ALL SIGNATURES COMPLETED**

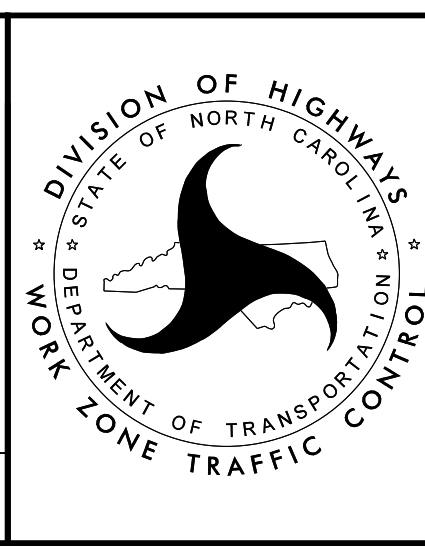

**TEMPORARY TRAFFIC CONTROL
 PHASE I DETAIL**

4/26/2022
 R:\TrafficControl\TCP\B987a_tcp_secd_phase1.pst\013.dgn
 User:jtownsend

