

PLACE TEMPORARY PCB BETWEEN STA. 210+50+/- AND 250+00+/- DURING WEIGH STATION CLOSURE

COMPLETE TEMPORARY PAVEMENT IN THIS AREA UNDER 30 DAY ICT WITH WEIGH STATION CLOSURE

PLACE TEMPORARY PCB BETWEEN STA. 215+00+/- AND 252+50+/- DURING WEIGH STATION CLOSURE

COMPLETE TEMPORARY PAVEMENT IN THIS AREA UNDER 30 DAY ICT WITH WEIGH STATION CLOSURE

TEMPORARY PAVEMENT LESS THAN 8' WIDE TO BE COMPLETED USING LANE CLOSURES. SEE PHASING NOTES FOR DETAIL.

TEMPORARY PAVEMENT LOCATION A1-6 ON OUTSIDE SHOULDER OF NB I-95 ON -L- FROM STA 181+00+/- TO STA 265+50+/- FOR TEMPORARY TRAFFIC PATTERN (17,029 SY)

TEMPORARY PAVEMENT LOCATION A1-7 ON OUTSIDE SHOULDER OF SB I-95 ON -L- FROM STA 181+00+/- TO STA 261+51+/- FOR TEMPORARY TRAFFIC PATTERN (15,685 SY)


4/26/2022 R:\TrafficControl\TCP\B987a\_tcp\_secd\_phase1.pst015.dgn User:jtownsend



APPROVED: \_\_\_\_\_  
DATE: \_\_\_\_\_

5/18/2022

**DOCUMENT NOT CONSIDERED FINAL UNLESS ALL SIGNATURES COMPLETED**

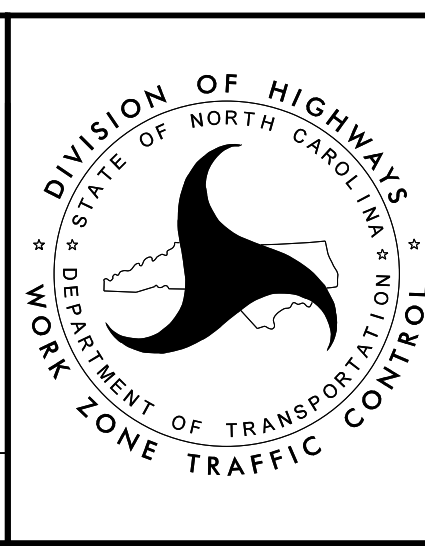

TEMPORARY TRAFFIC CONTROL PHASE I DETAIL