

MATCHLINE -L- STA. 228+00 SEE SHEET TMP-15


MATCHLINE -L- STA. 241+50 SEE SHEET TMP-17

<p>TEMPORARY PAVEMENT LOCATION A1-6 ON OUTSIDE SHOULDER OF NB I-95 ON -L- FROM STA 181+00+/- TO STA 265+50+/- FOR TEMPORARY TRAFFIC PATTERN (17,029 SY)</p>	<p>TEMPORARY PAVEMENT LOCATION A1-7 ON OUTSIDE SHOULDER OF SB I-95 ON -L- FROM STA 181+00+/- TO STA 261+51+/- FOR TEMPORARY TRAFFIC PATTERN (15,685 SY)</p>
---	---

APPROVED: \_\_\_\_\_  
DATE: \_\_\_\_\_

5/18/2022

**DOCUMENT NOT CONSIDERED FINAL  
UNLESS ALL SIGNATURES COMPLETED**

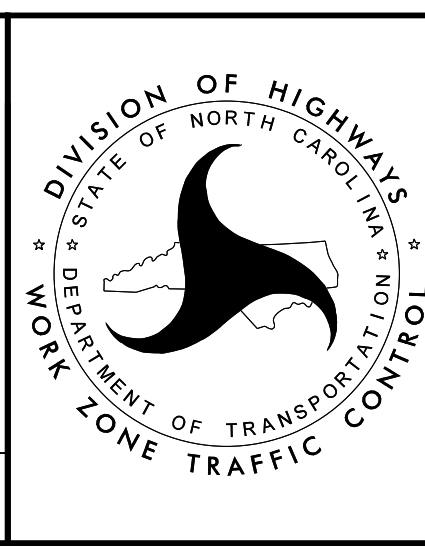

**TEMPORARY TRAFFIC CONTROL  
PHASE I DETAIL**

4/26/2022  
 R:\TrafficControl\TCP\B987a\_tcp\_secd\_phase1.pst016.dgn  
 User:jtowndse

