


MATCHLINE -L- STA. 241 + 50 SEE SHEET TMP-16

MATCHLINE -L- STA. 256 + 00 SEE SHEET TMP-18

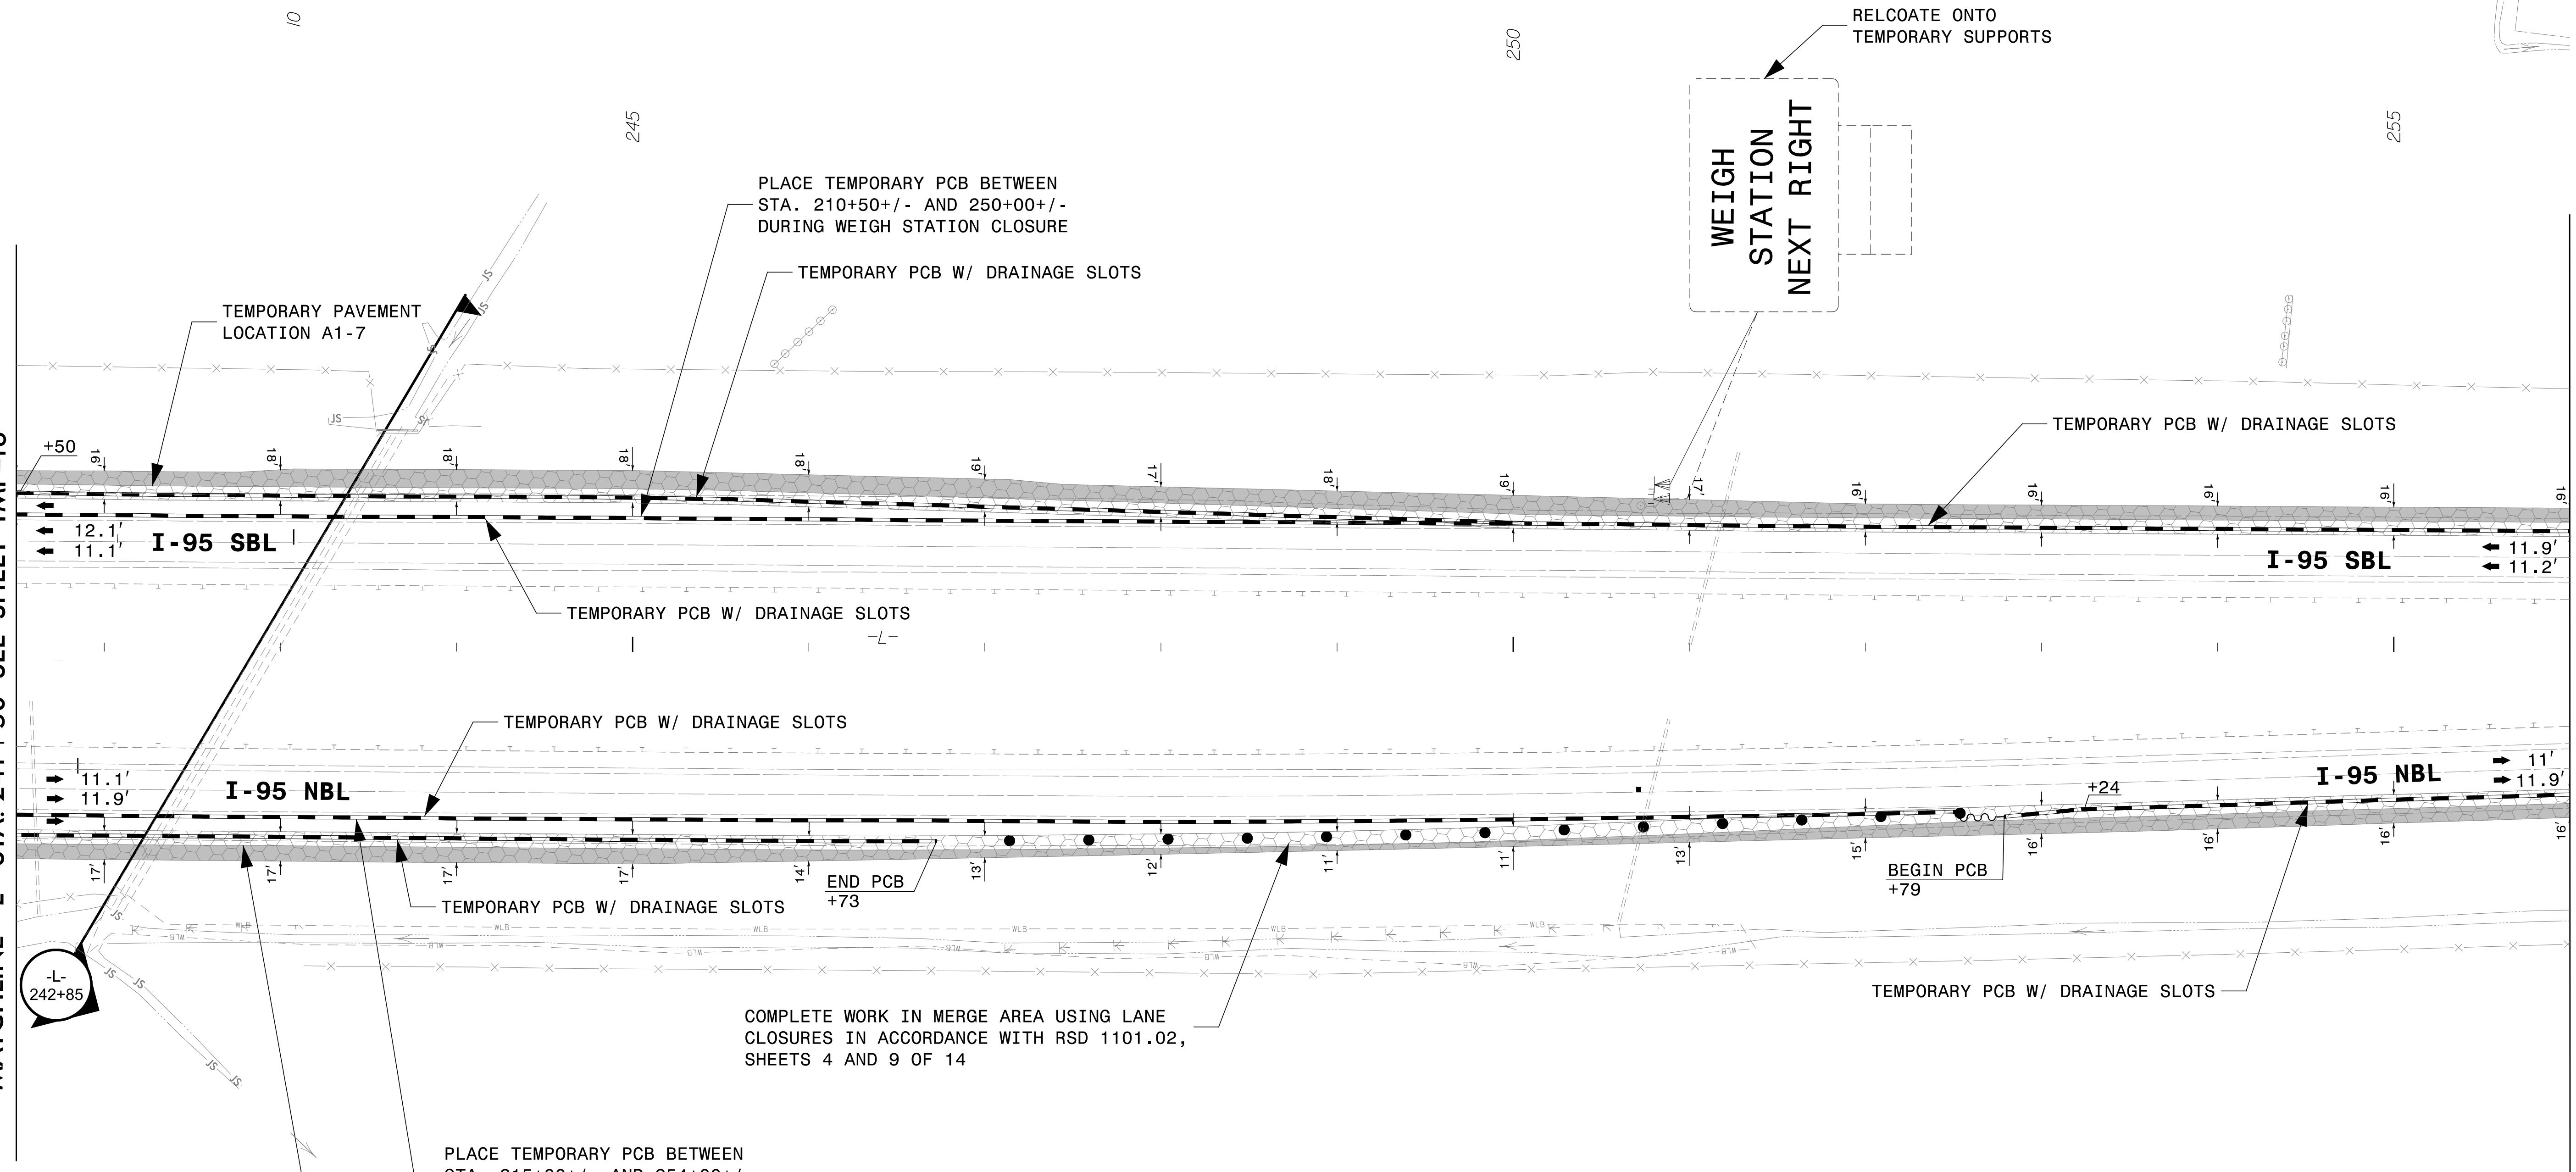

COMPLETE WORK IN MERGE AREA USING LANE CLOSURES IN ACCORDANCE WITH RSD 1101.02, SHEETS 4 AND 9 OF 14


TEMPORARY PAVEMENT LESS THAN 8' WIDE TO BE COMPLETED USING LANE CLOSURES. SEE PHASING NOTES FOR DETAIL.

<p>TEMPORARY PAVEMENT LOCATION A1-6 ON OUTSIDE SHOULDER OF NB I-95 ON -L- FROM STA 181+00+/- TO STA 265+50+/- FOR TEMPORARY TRAFFIC PATTERN (17,029 SY)</p>	<p>TEMPORARY PAVEMENT LOCATION A1-7 ON OUTSIDE SHOULDER OF SB I-95 ON -L- FROM STA 181+00+/- TO STA 261+51+/- FOR TEMPORARY TRAFFIC PATTERN (15,685 SY)</p>
---	---

APPROVED: _____
DATE: _____

5/18/2022

**DOCUMENT NOT CONSIDERED FINAL
UNLESS ALL SIGNATURES COMPLETED**

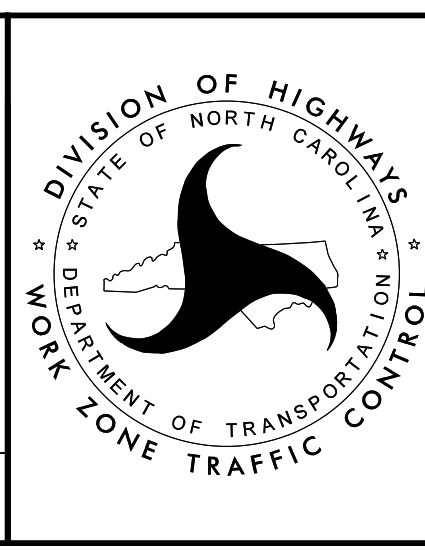

**TEMPORARY TRAFFIC CONTROL
PHASE I DETAIL**

4/26/2022 R:\TrafficControl\TCP\B987a_tcp_secd_phase1.pst017.dgn User:jtownsend



940 Main Campus Drive, Suite 500 Raleigh, NC 27606
NC License No. C-3705