

MATCHLINE -L- STA. 256+00 SEE SHEET TMP-17

MATCHLINE -L- STA. 270+00 SEE SHEET TMP-19

TEMPORARY PAVEMENT LESS THAN 8' WIDE TO BE COMPLETED USING LANE CLOSURES. SEE PHASING NOTES FOR DETAIL.

TEMPORARY PAVEMENT LOCATION A1-6 ON OUTSIDE SHOULDER OF NB I-95 ON -L- FROM STA 181+00+/- TO STA 265+50+/- FOR TEMPORARY TRAFFIC PATTERN (17,029 SY)	TEMPORARY PAVEMENT LOCATION A1-7 ON OUTSIDE SHOULDER OF SB I-95 ON -L- FROM STA 181+00+/- TO STA 261+51+/- FOR TEMPORARY TRAFFIC PATTERN (15,685 SY)
TEMPORARY PAVEMENT LOCATION A1-10 ON INSIDE SHOULDER OF NB I-95 ON -L- FROM STA 263+00+/- TO STA 279+50+/- FOR TEMPORARY TRAFFIC PATTERN (1,415 SY)	TEMPORARY PAVEMENT LOCATION A1-11 ON INSIDE SHOULDER OF SB I-95 ON -L- FROM STA 258+39+/- TO STA 340+00+/- FOR TEMPORARY PCB (5,429 SY)


4/26/2022 R:\TrafficControl\TCP\B987a_tcp_secd_phase1.pst018.dgn User:JHovnsend



APPROVED: _____
 DATE: _____

JOHN G. TOWNSEND
 PROFESSIONAL ENGINEER
 031533
 5/18/2022

DOCUMENT NOT CONSIDERED FINAL UNLESS ALL SIGNATURES COMPLETED

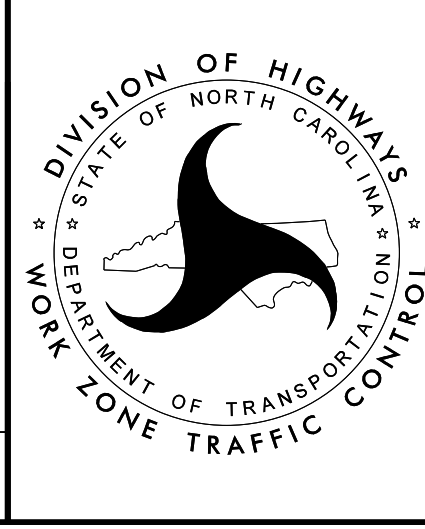

TEMPORARY TRAFFIC CONTROL PHASE I DETAIL