

MATCHLINE -L- STA. 312 + 00 SEE SHEET TMP-21

MATCHLINE -L- STA. 326 + 00 SEE SHEET TMP-23

11.9'
11.2'

I-95 SBL

11.3'
11.6'

I-95 NBL

TEMPORARY PAVEMENT LOCATION A1-11

TEMPORARY PCB W/ DRAINAGE SLOTS (ANCHORED)

TEMPORARY PAVEMENT LOCATION A1-12

TEMPORARY PCB W/ DRAINAGE SLOTS

11.8'
11.1'

I-95 SBL

11.3'
11.6'

I-95 NBL

TEMPORARY PAVEMENT LESS THAN 8' WIDE TO BE COMPLETED USING LANE CLOSURES. SEE PHASING NOTES FOR DETAIL.

ALL -L- (I-95) CROSS PIPES ON THIS SHEET ARE INSTALLED USING TRENCHLESS METHODS UNLESS NOTED OTHERWISE.


TEMPORARY PAVEMENT LOCATION A1-11
ON INSIDE SHOULDER OF SB I-95 ON
-L- FROM STA 258+39+/- TO STA
340+00+/- FOR TEMPORARY PCB
(5,429 SY)

TEMPORARY PAVEMENT LOCATION A1-12
ON INSIDE SHOULDER OF NB I-95 ON
-L- FROM STA 281+83+/- TO STA
340+00+/- FOR TEMPORARY TRAFFIC
PATTERN (6,394 SY)



APPROVED: _____
DATE: _____

**DOCUMENT NOT CONSIDERED FINAL
UNLESS ALL SIGNATURES COMPLETED**

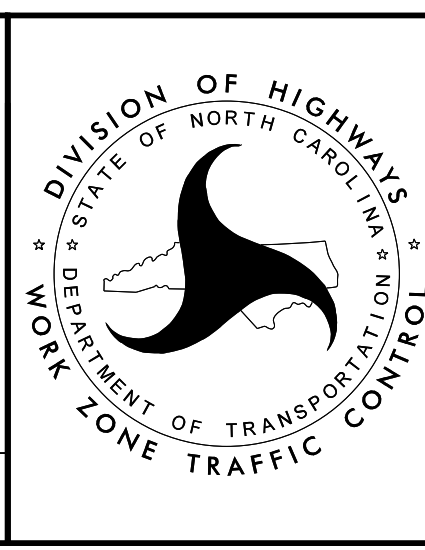

**TEMPORARY TRAFFIC CONTROL
PHASE I DETAIL**

4/26/2022
R:\TrafficControl\TCP\B987a_tcp_secd_phase1\psh022.dgn
User:jtownd