


MATCHLINE -L- STA. 326+00 SEE SHEET TMP-22

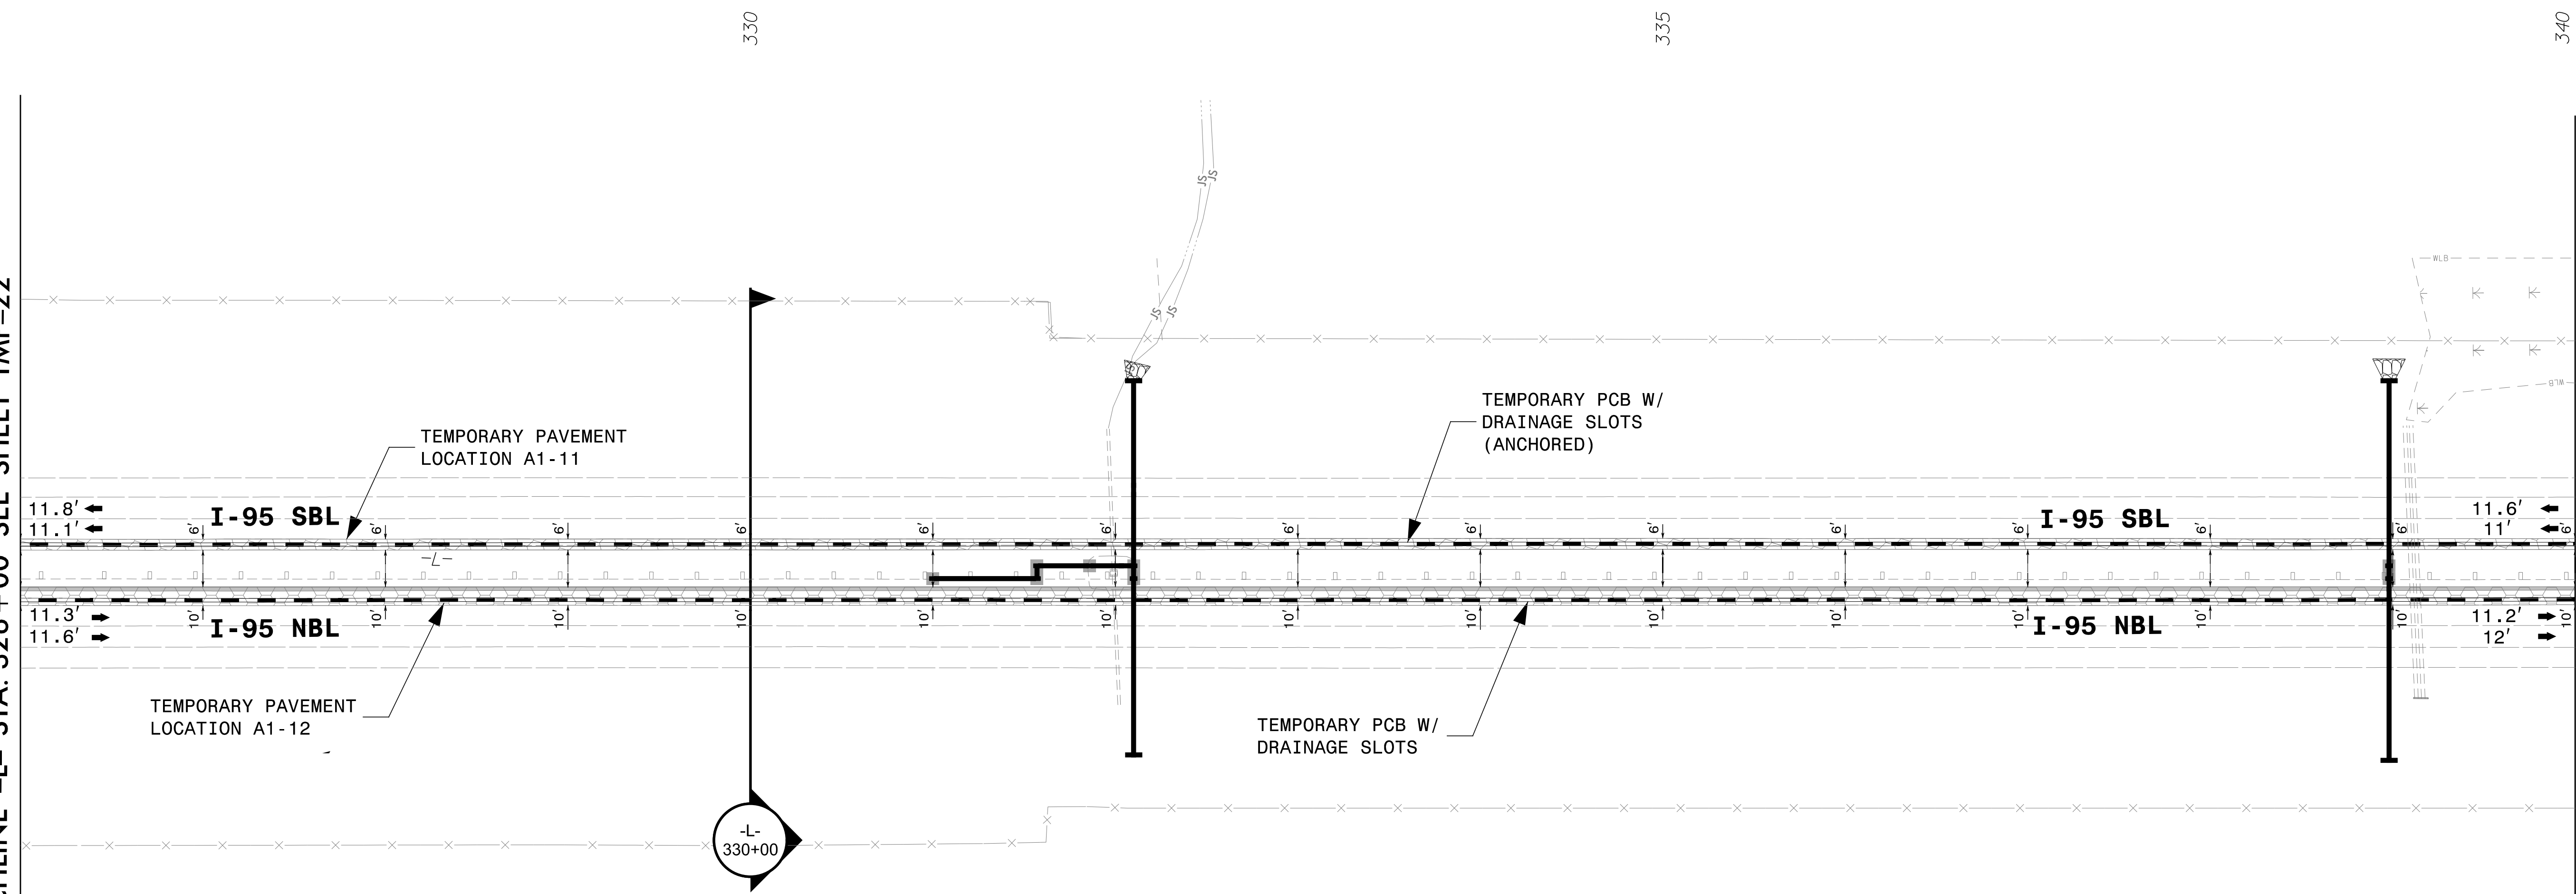

TEMPORARY PAVEMENT LESS THAN 8' WIDE TO BE COMPLETED USING LANE CLOSURES. SEE PHASING NOTES FOR DETAIL.

ALL -L- (I-95) CROSS PIPES ON THIS SHEET ARE INSTALLED USING TRENCHLESS METHODS UNLESS NOTED OTHERWISE.

TEMPORARY PAVEMENT LOCATION A1-11 ON INSIDE SHOULDER OF SB I-95 ON -L- FROM STA 258+39+/- TO STA 340+00+/- FOR TEMPORARY PCB (5,429 SY)

TEMPORARY PAVEMENT LOCATION A1-12 ON INSIDE SHOULDER OF NB I-95 ON -L- FROM STA 281+83+/- TO STA 340+00+/- FOR TEMPORARY TRAFFIC PATTERN (6,394 SY)




APPROVED: _____

DATE: _____

5/18/2022

DOCUMENT NOT CONSIDERED FINAL UNLESS ALL SIGNATURES COMPLETED

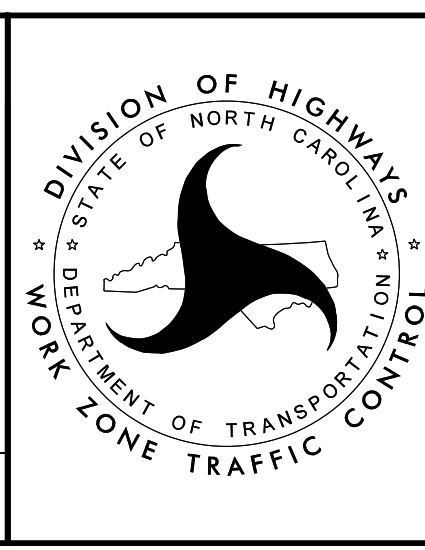

TEMPORARY TRAFFIC CONTROL PHASE I DETAIL

MATCHLINE -L- STA. 340+00 SEE SHEET TMP-143 END I-5987A SECTION 1 - BEGIN I-5987A SECTION 2

4/26/2022 R:\TrafficControl\TCP\B987a_tcp_secd_phase1\psh023.dgn User:JHwmsend