


PROJ. REFERENCE NO.	SHEET NO.
I-5987A	TMP-25

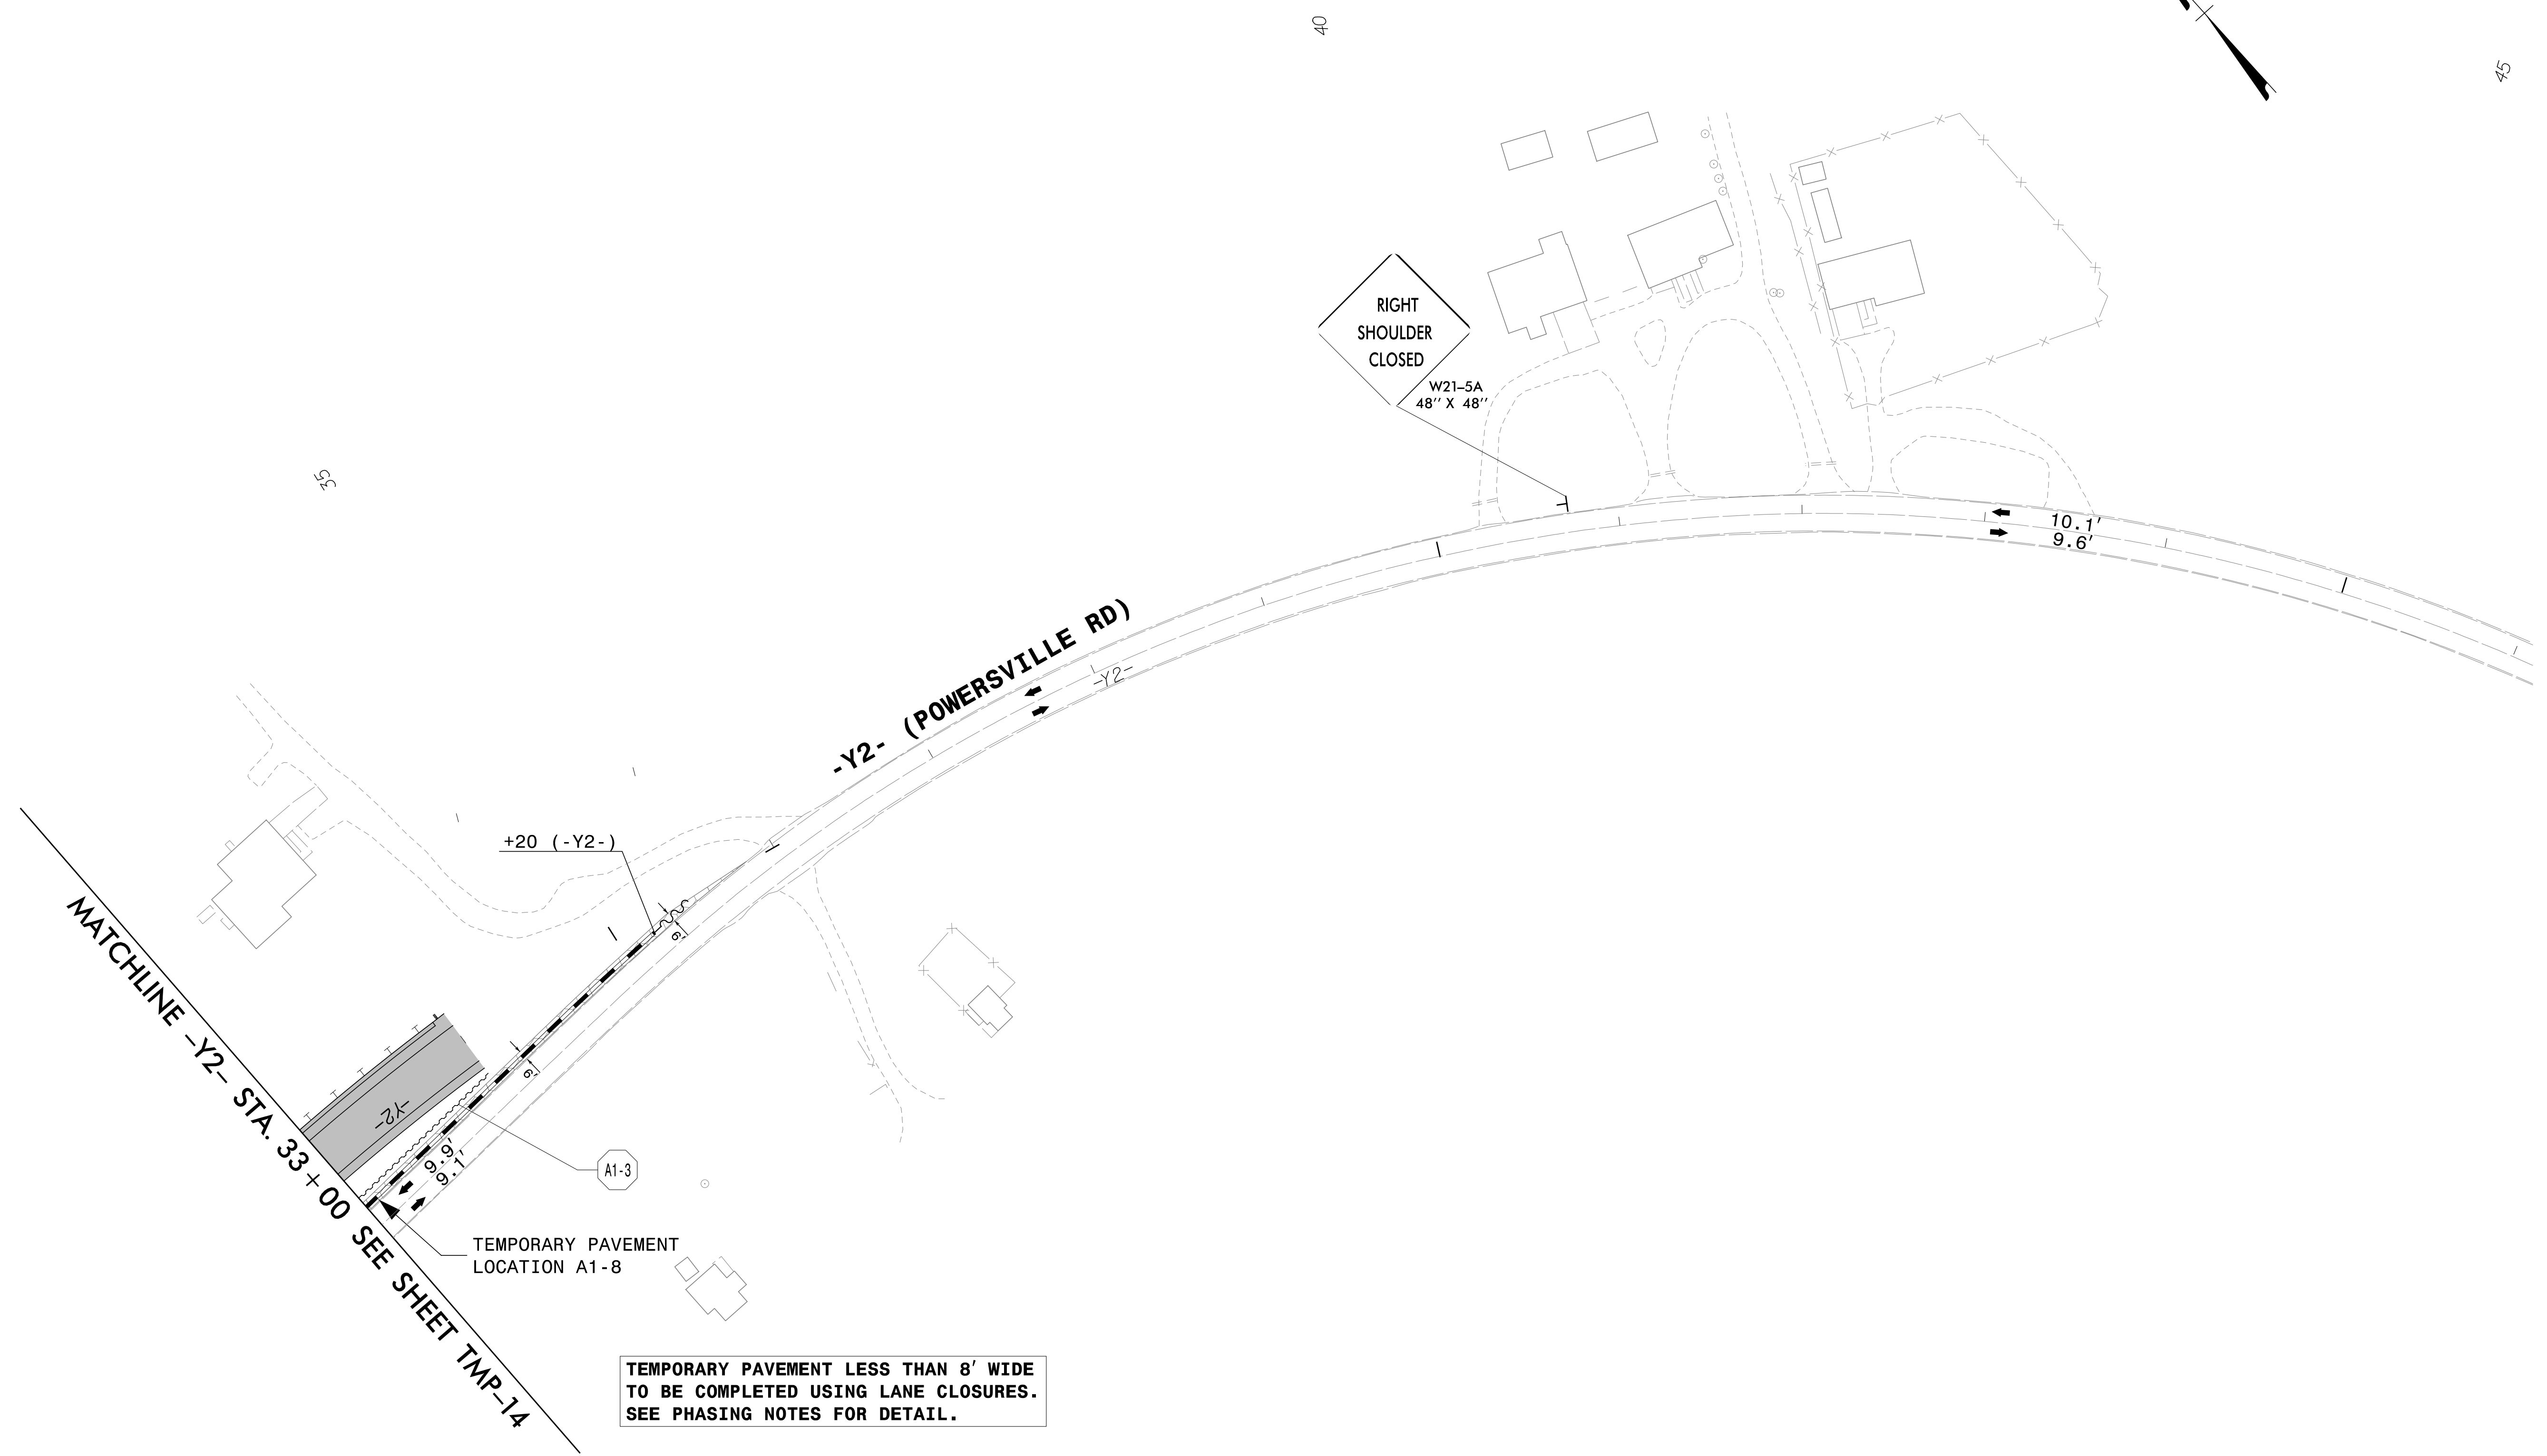

4/26/2022  
 R:\TrafficControl\TCP\B987a\_tcp\_secd\_phase1.psh025.dgn  
 User:JHowsend


**TEMPORARY PAVEMENT LOCATION A1-8  
 ON OUTSIDE SHOULDER OF WB  
 POWERSVILLE RD ON -Y2- FROM STA  
 31+26+/- TO STA 35+83+/- FOR  
 TEMPORARY PCB (260 SY)**



APPROVED: \_\_\_\_\_  
 DATE: \_\_\_\_\_

5/18/2022

**DOCUMENT NOT CONSIDERED FINAL  
 UNLESS ALL SIGNATURES COMPLETED**

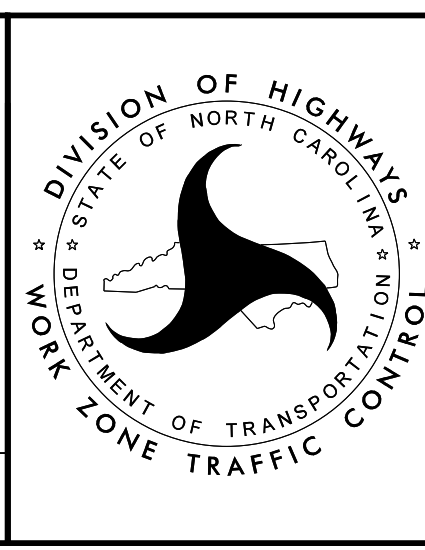

**TEMPORARY TRAFFIC CONTROL  
 PHASE I DETAIL**