

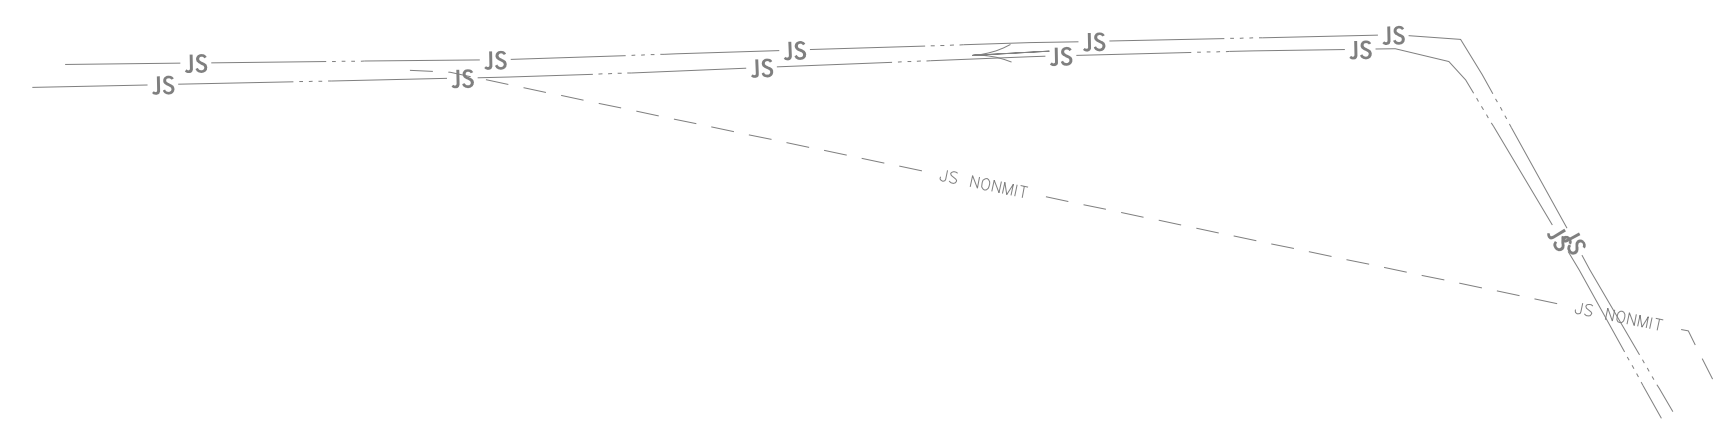


PROJ. REFERENCE NO.	SHEET NO.
I-5987A	TMP-26

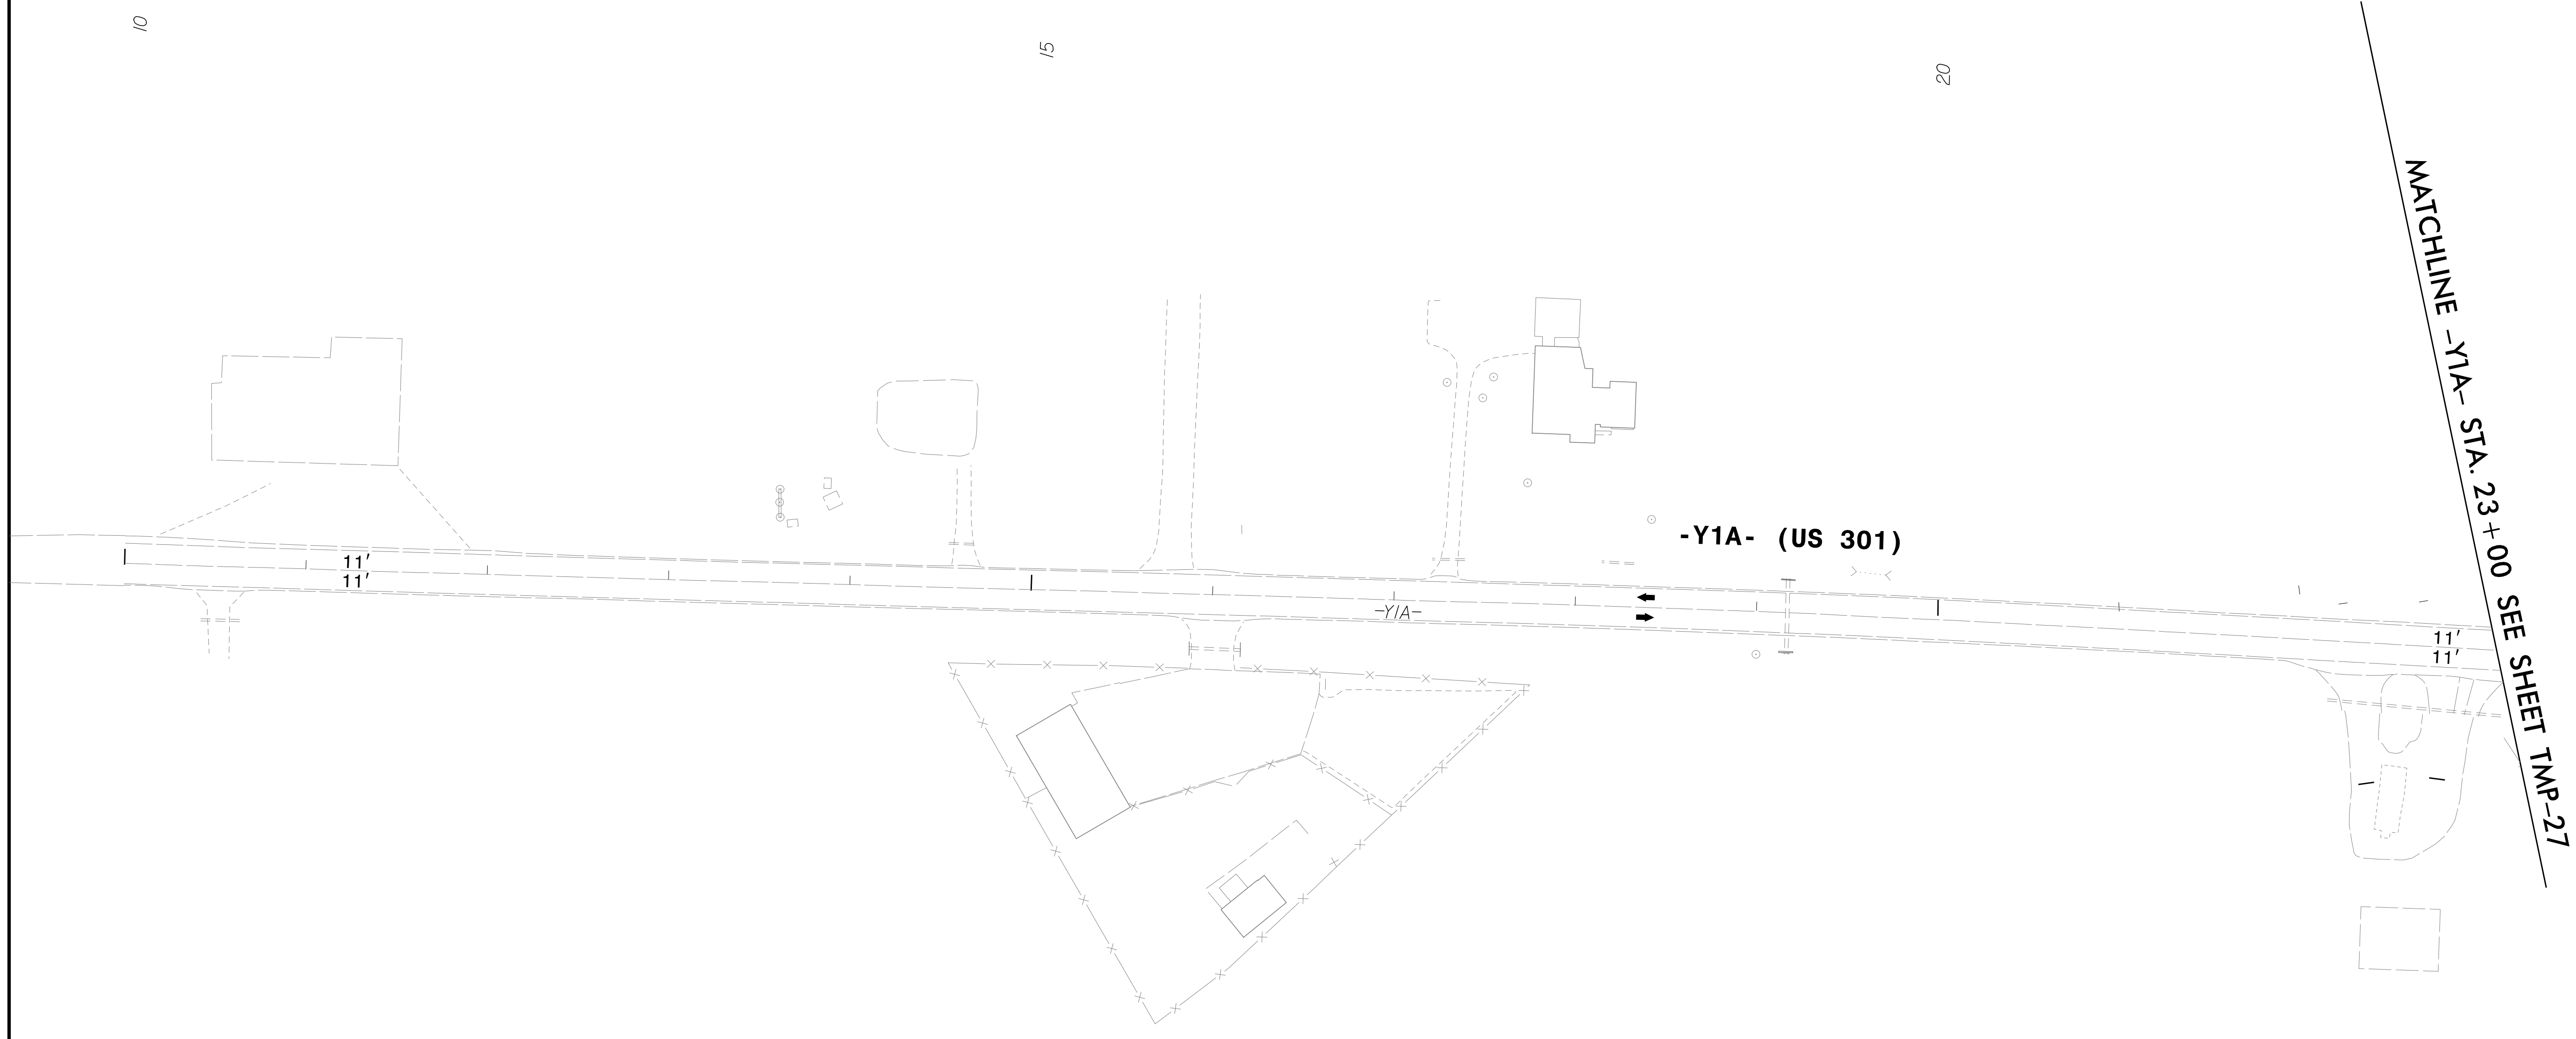


4/26/2022
 R:\TrafficControl\TCP\B987a_tcp_secd_phase_1.psh026.dgn
 User:Jtownsend

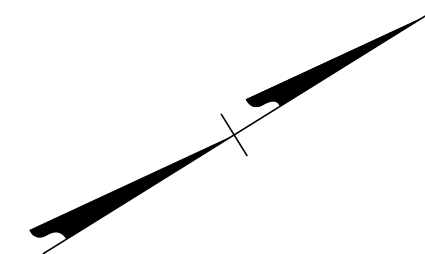

APPROVED: _____
 DATE: _____

5/18/2022

**DOCUMENT NOT CONSIDERED FINAL
 UNLESS ALL SIGNATURES COMPLETED**

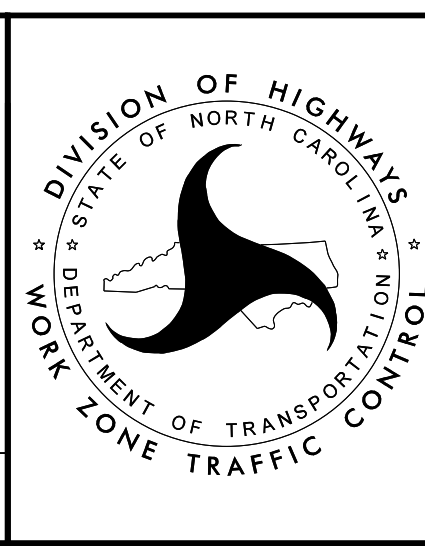

**TEMPORARY TRAFFIC CONTROL
 PHASE I DETAIL**