


PROJ. REFERENCE NO.	SHEET NO.
I-5987A	TMP-29

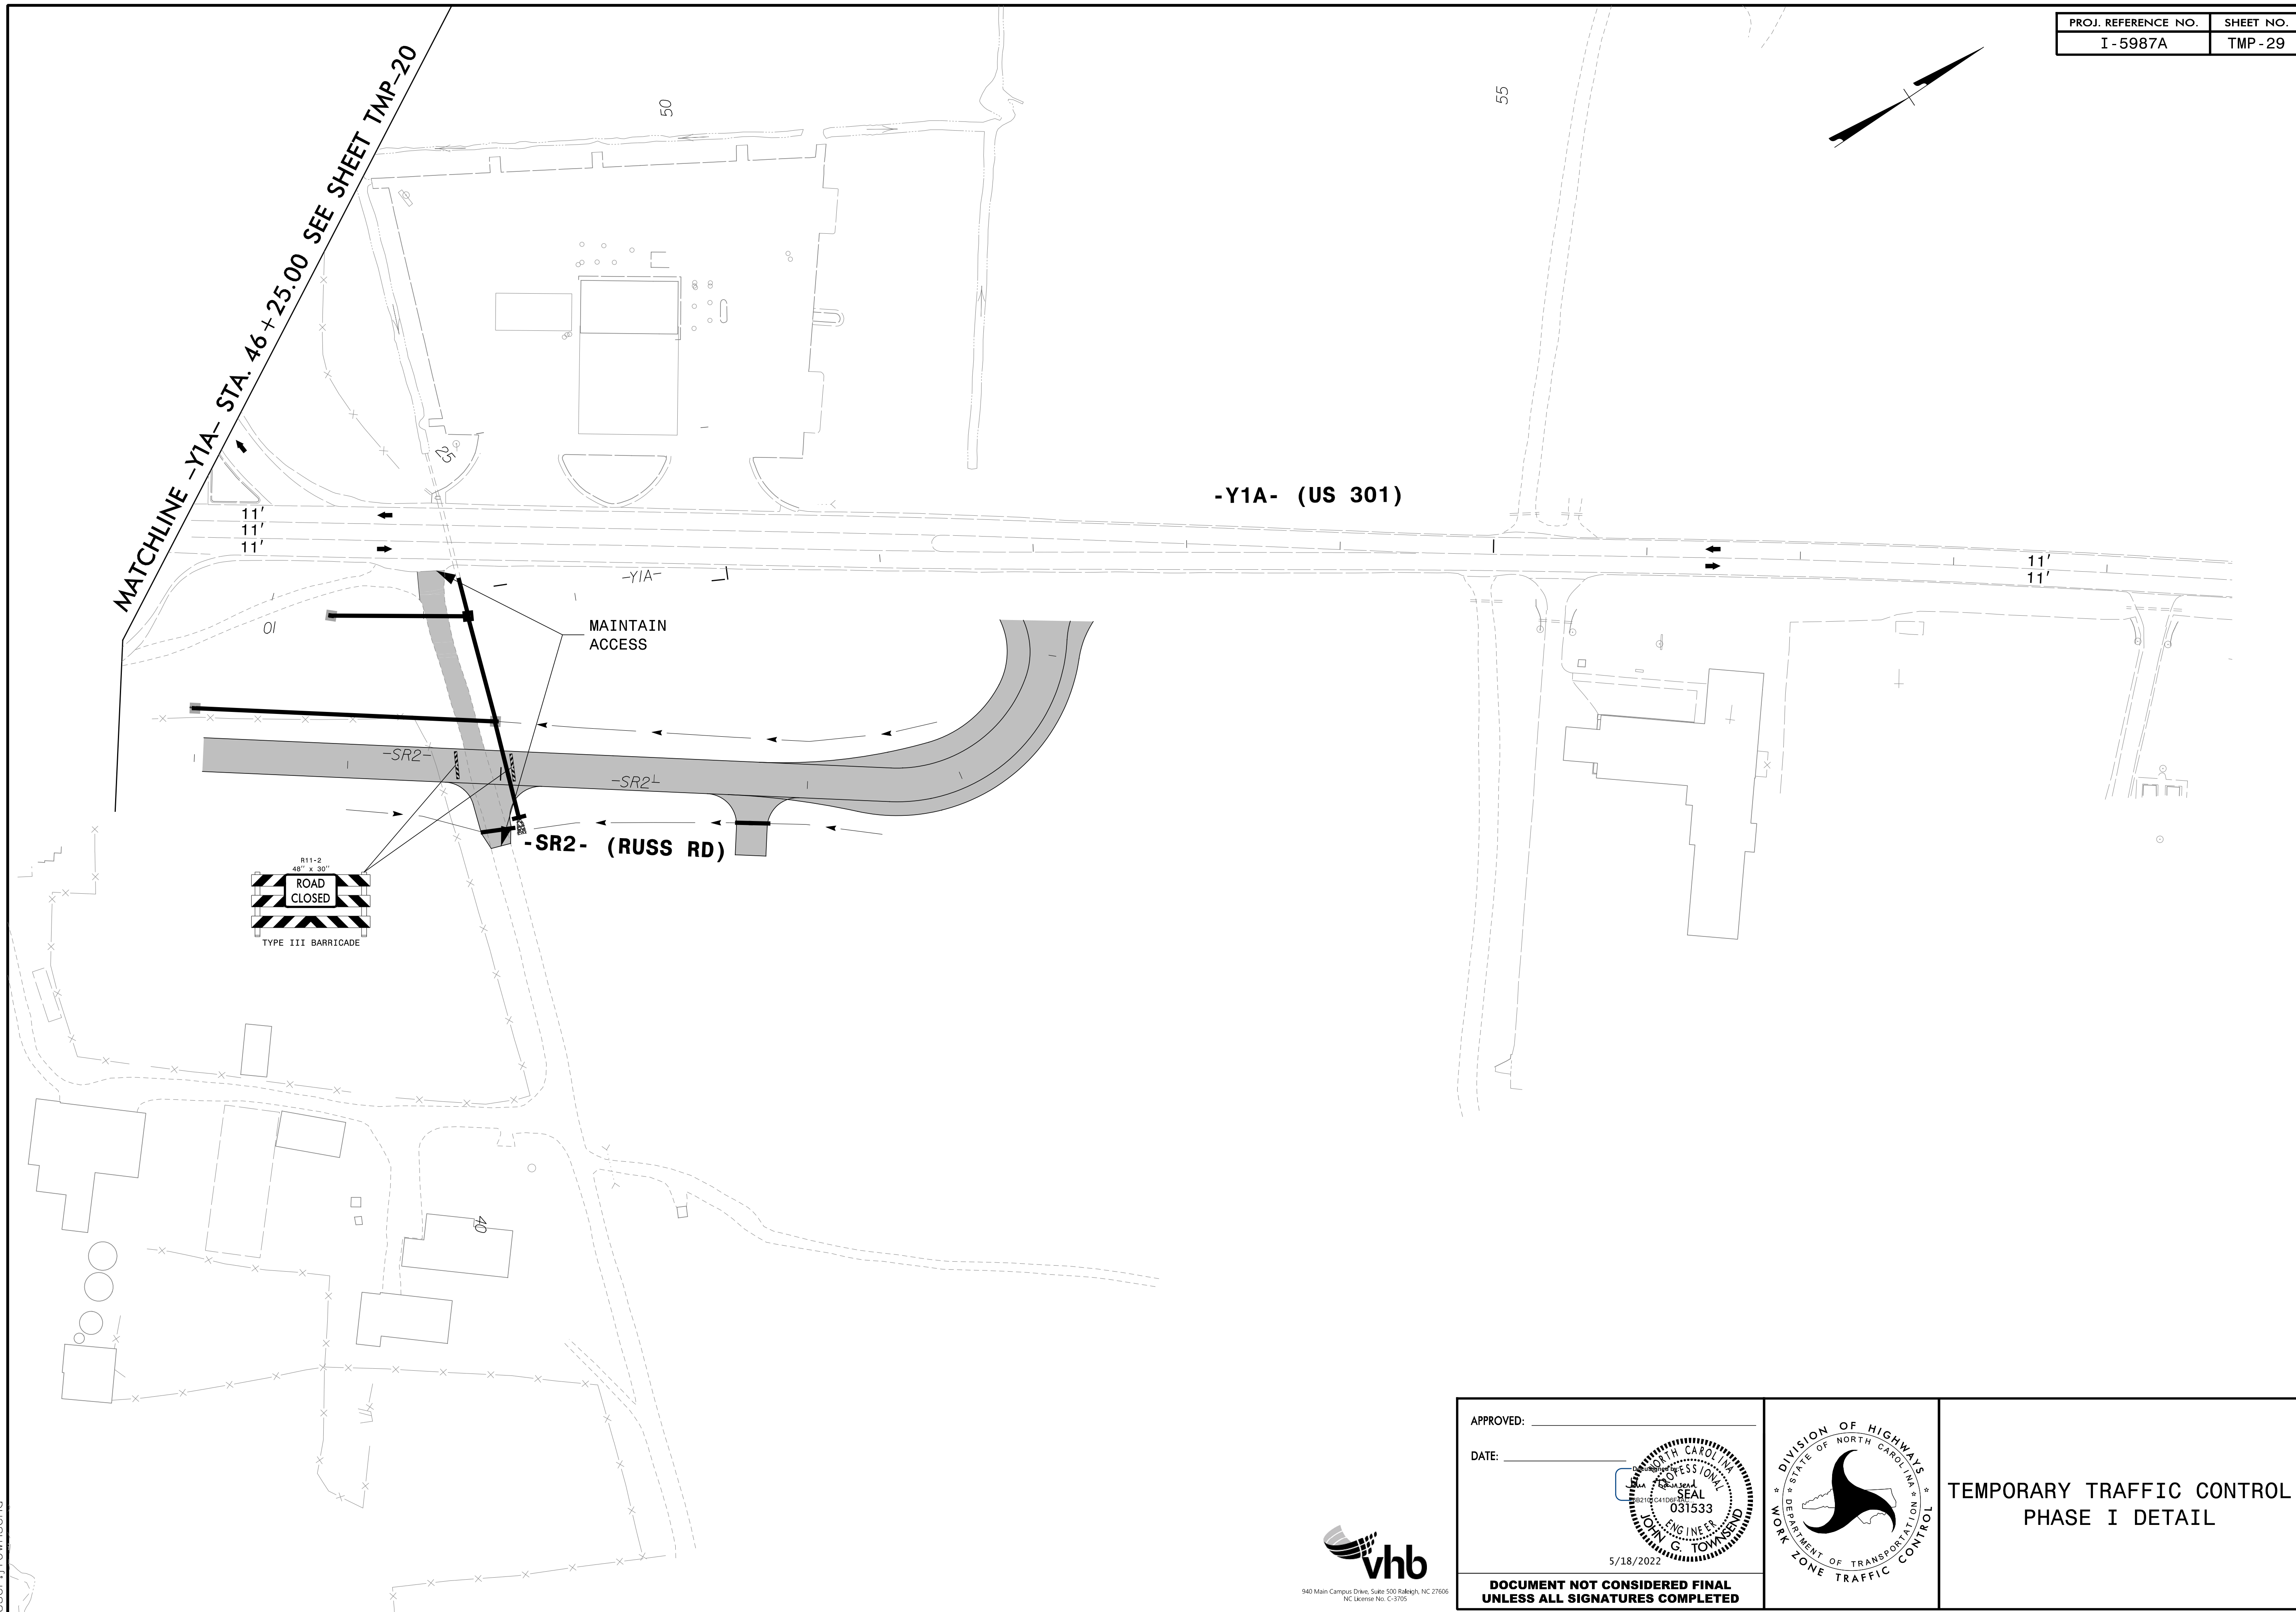


4/26/2022  
R:\TrafficControl\TCP\B987a\_tcp\_secd\_phase1.psh029.dgn  
User:htowensend



APPROVED: \_\_\_\_\_  
DATE: \_\_\_\_\_

5/18/2022

**DOCUMENT NOT CONSIDERED FINAL  
UNLESS ALL SIGNATURES COMPLETED**

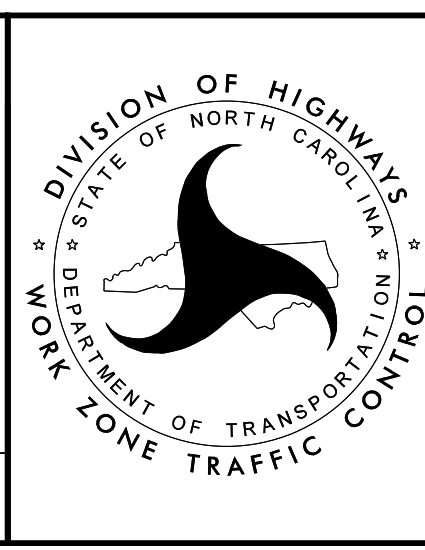

DIVISION OF HIGHWAYS  
STATE OF NORTH CAROLINA  
DEPARTMENT OF TRANSPORTATION  
WORK ZONE TRAFFIC CONTROL

**TEMPORARY TRAFFIC CONTROL  
PHASE I DETAIL**